



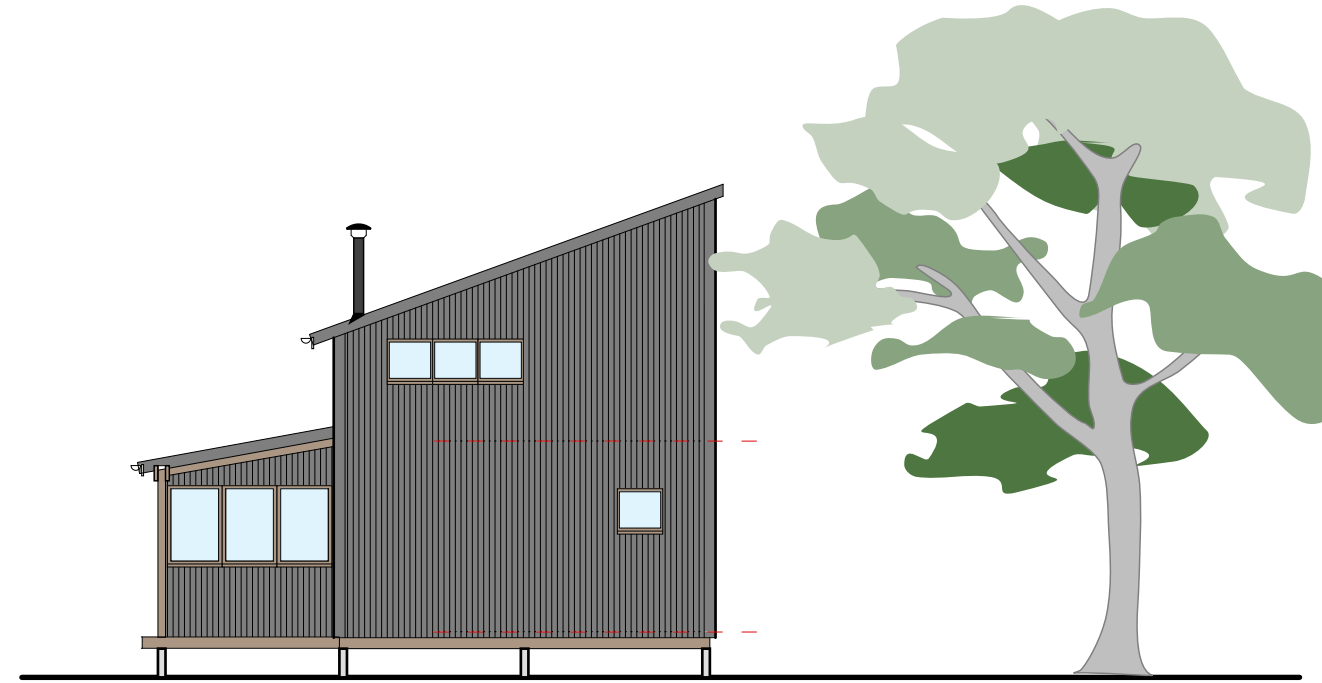


SOUTH EAST

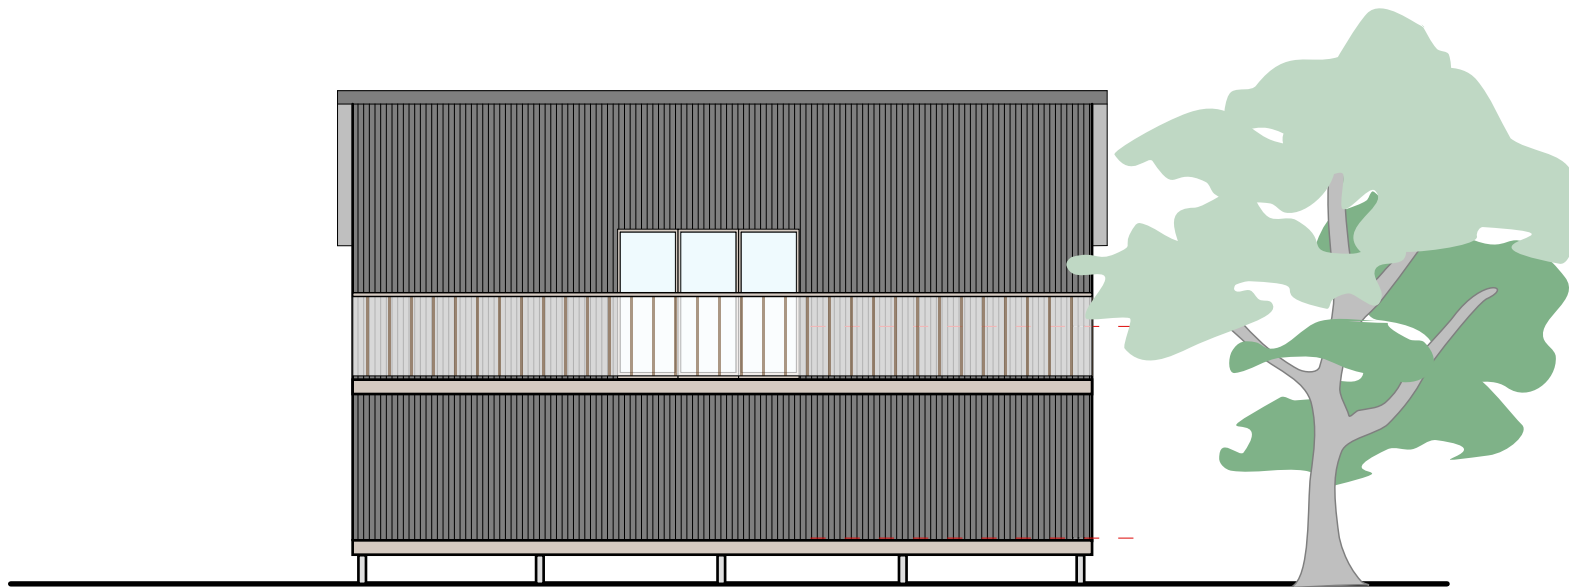

NORTH EAST



NORTH WEST

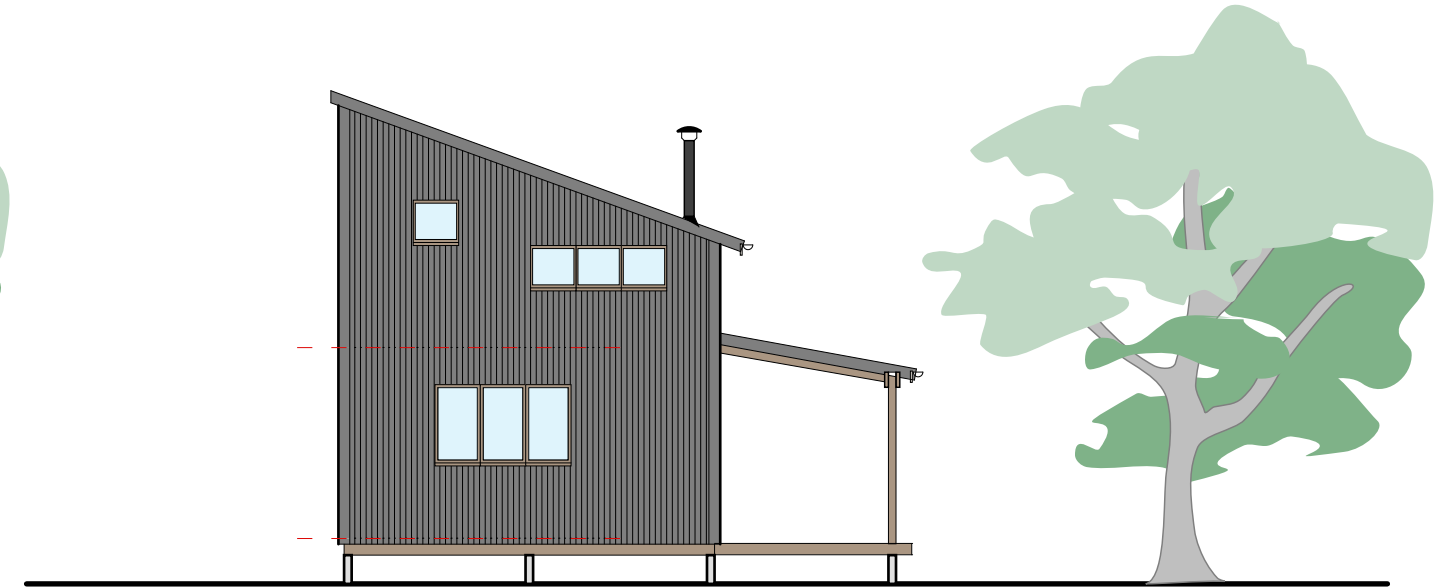

SOUTH WEST


NOTES

DRAWING - To be read with
2126 - L07 Ground Floor & Section
2126 - L08 Upper Floor & Section

CONSTRUCTION - Structural Insulated Panel (SIPS) kit on galvanised steel screw foundations

MATERIALS - Walls: corrugated steel sheet colour Black
Roof: corrugated steel sheet colour Black
Roof to porch: as main roof with sedum roof over room
Porch from untreated Larch
Windows and doors Aluclad timber with triple glazing.

SCALE OF METRES

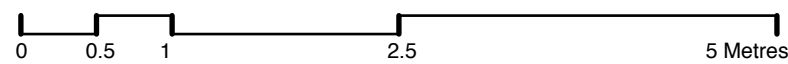

PLANNING

A Window to NE Elevation moved. Balcony added 28 Nov 22

NEW HOUSE
WHITEBURN : LAUDER

Quercus
Sunnyside Studio
Heriot, Midlothian
Scotland EH38 5YE

Scale 1:100 Oct 2022 PC
ELEVATIONS
2126-L09revA

Tel. 01875 835220
Mob. 07941 757382
Email peter@quercus.scot