
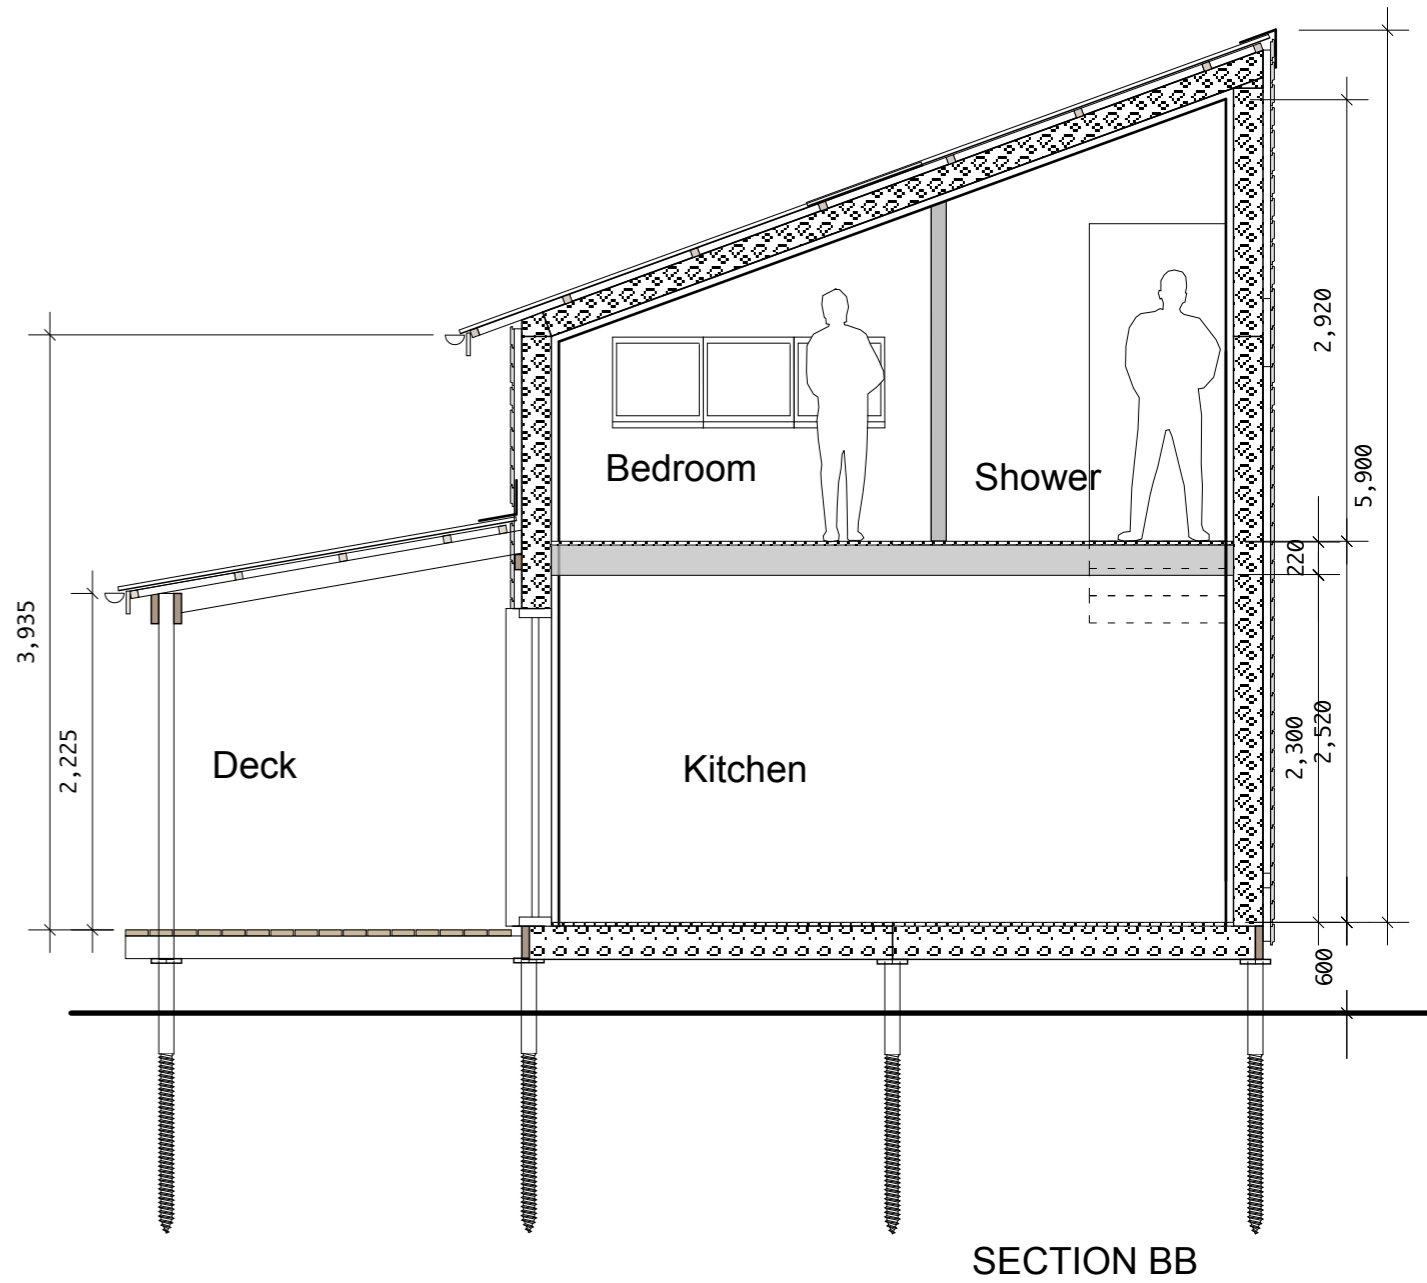


UPPER PLAN

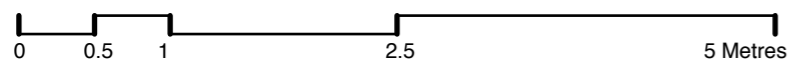

SECTION BB

PLANNING

Rev	Remarks	Date
A	Fittings altered, stove added, window removed, orientation changed, hot tub added, Roof to monopitch	3 Oct 22
B	Gallery to have trifold door. windows altered	5 Oct 22
C	Balcony enlarged	28 Nov 22

<p>NEW HOUSE WHITEBURN : LAUDER</p>	
<p>Quercus RURAL BUILDING DESIGN</p> <p>Sunnyside Studio Heriot, Midlothian Scotland EH38 5YE</p>	<p>Tel. 01875 835220 Mob. 07941 757382 Email peter@quercus.scot</p>
<p>Scale 1:50 Oct 2022 PC UPPER PLAN & SECTION 2126-L08revC</p>	