


22/00532/PPP  
07.09.2023

Scottish Borders Council  
Town And Country  
Planning (Scotland) Act  
1997

**REFUSED**

subject to the  
requirements of the  
associated Decision  
Notice

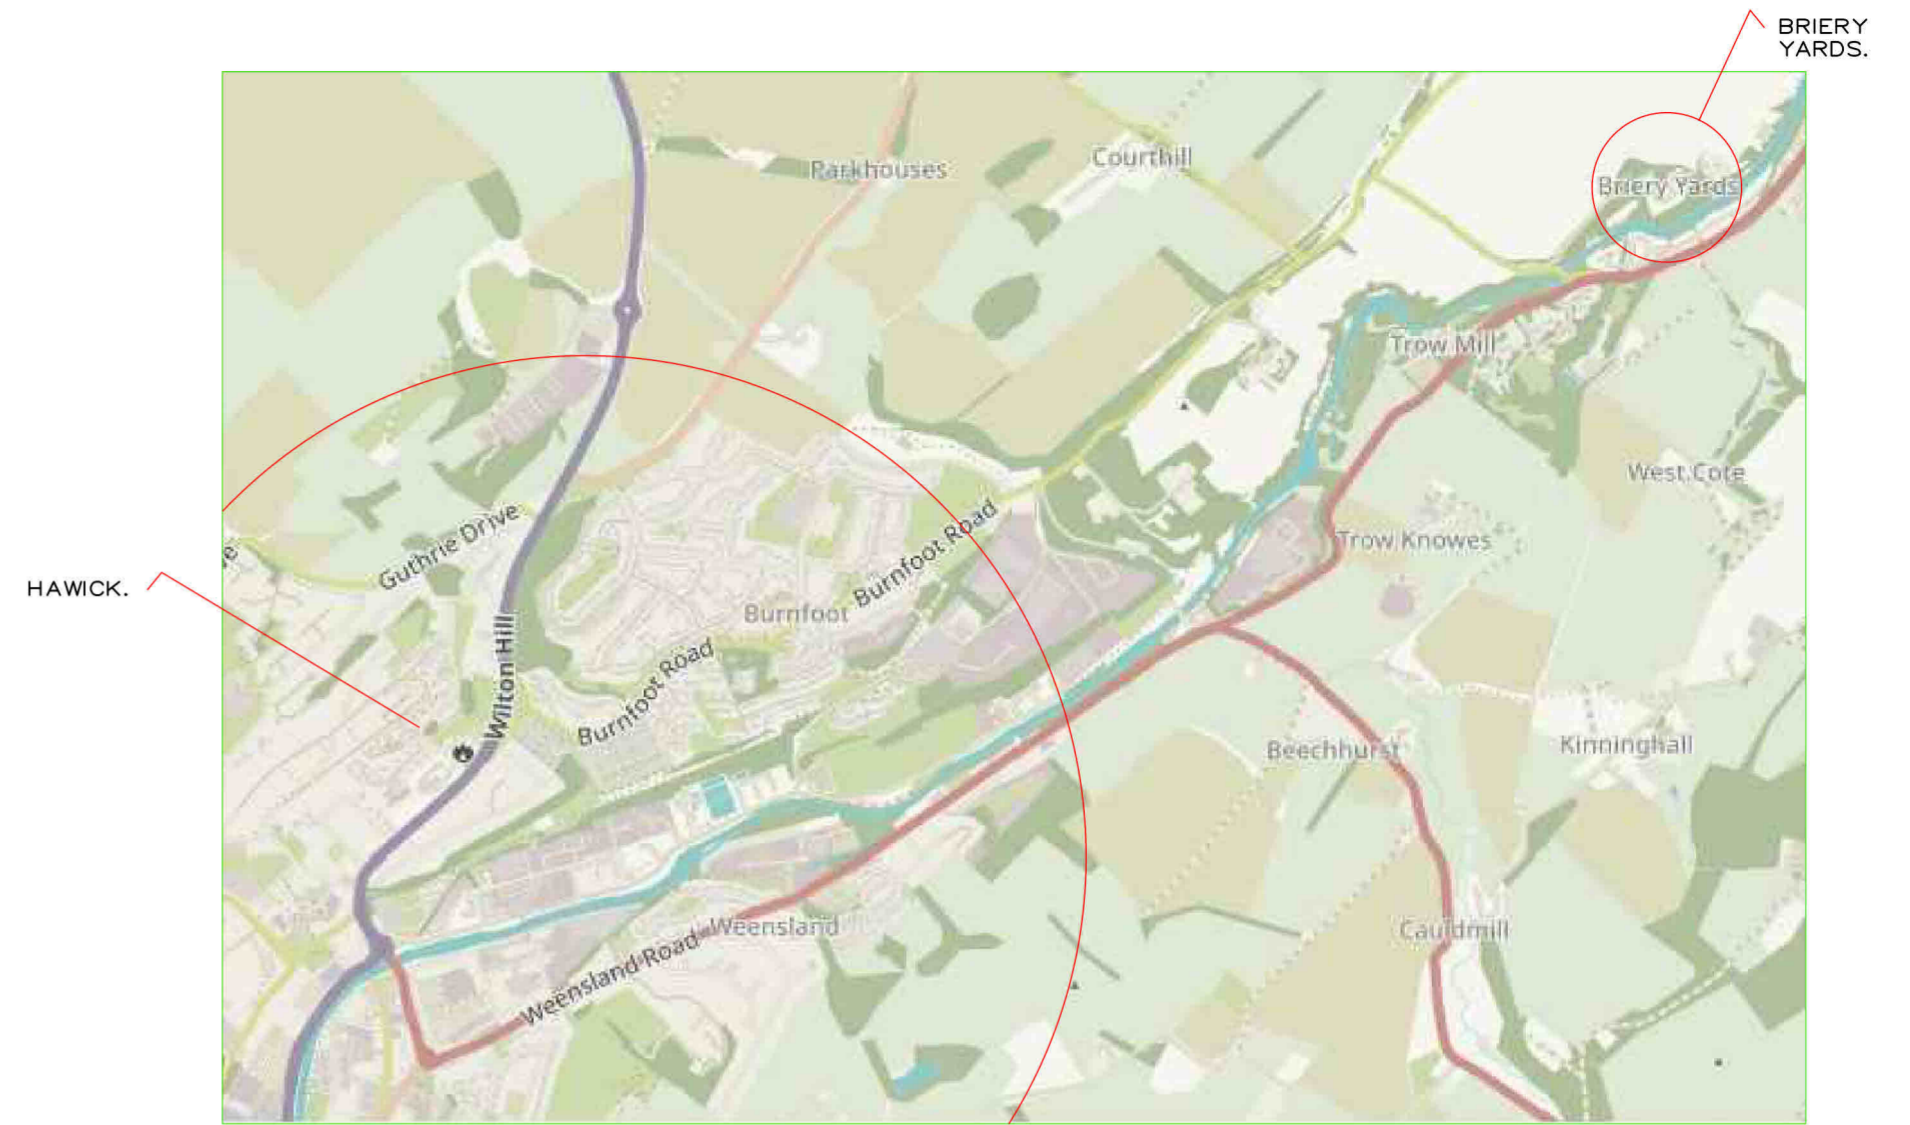


**Block Location**

NOT TO SCALE

BLUE HATCHED AREA REPRESENTS  
EXTENT OF LAND OWNED BY APPLICANT.

LOCATION OF PROPOSED  
BUILDING PLOT.

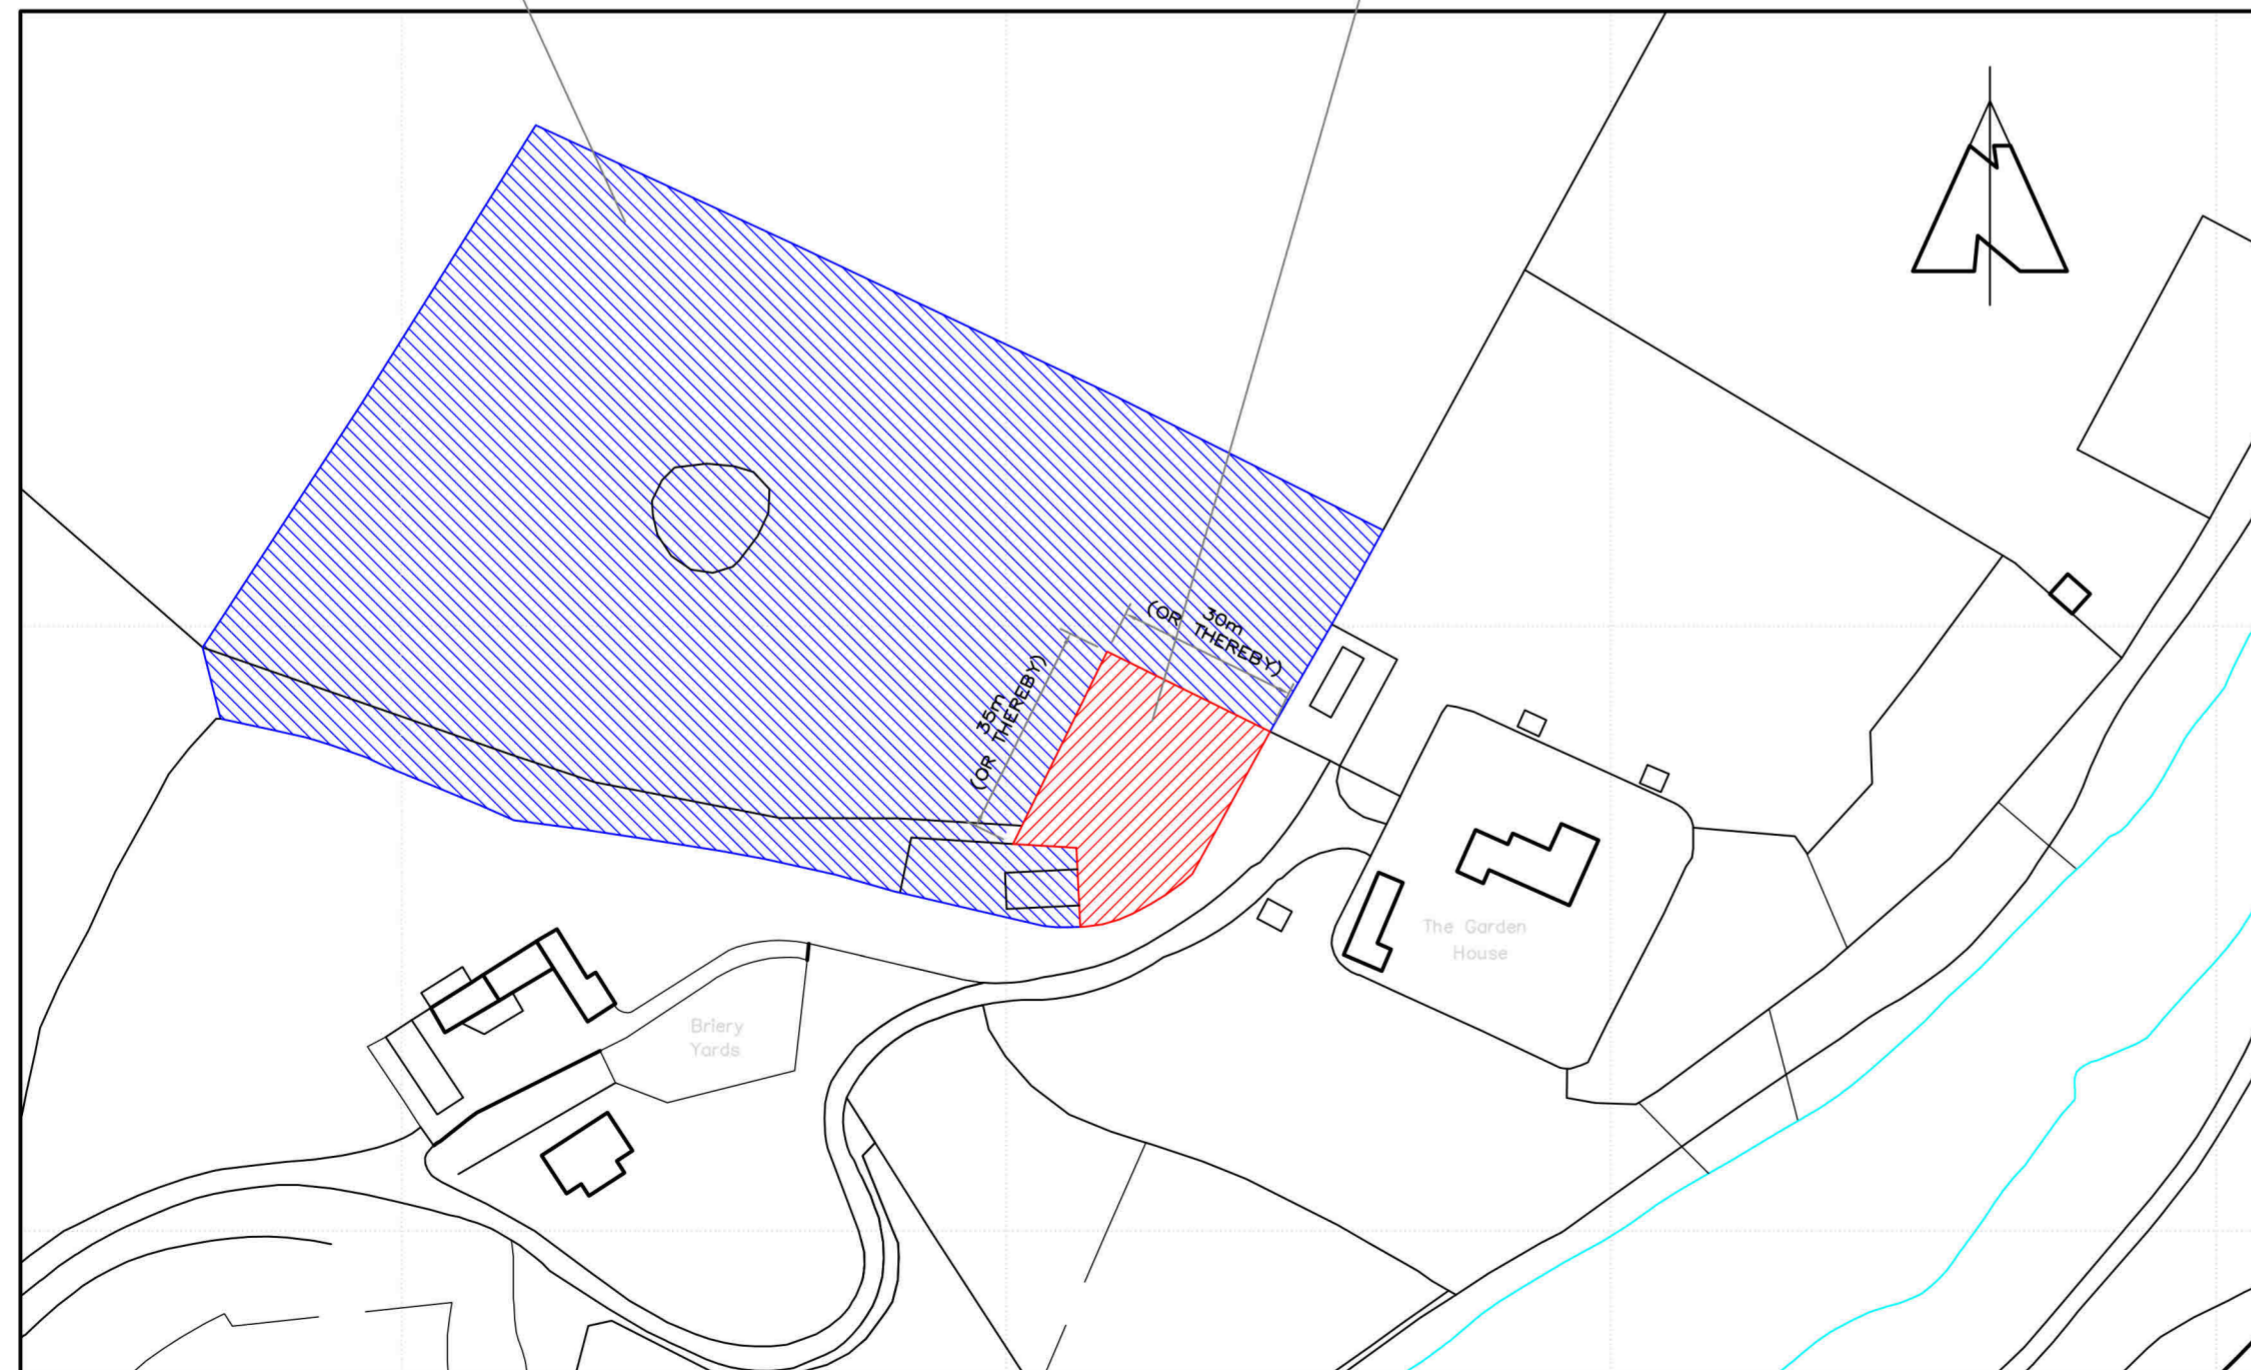

Ordnance Survey (c) Crown Copyright 2021. All rights reserved. Licence number 100022432

**Location Plan**

SCALE 1:1250..

DATE	REVISION	INDEX

**Stuart Patterson**

Building & Timber Frame Design

5 Burnflat Lane, Hawick,  
Roxburghshire, TD9 0DZ

phone - 01450 375772

email - stuartpattersondesign@gmail.com

CLIENT  
**Mr R. Patterson & Miss S. Deans**

PROJECT  
PROPOSED BUILDING PLOT AT  
BRIERY YARDS, HORNSHOLE,  
HAWICK.

DRAWING TITLE  
**LOCATION PLAN**

SCALES  
1:1250..

DATE  
26/10/21

REVISION

DRAWING No.  
**16-544-PPP-1001**