


### Block Location

NOT TO SCALE

BLUE HATCHED AREA REPRESENTS  
EXTENT OF LAND OWNED BY APPLICANT.

LOCATION OF PROPOSED  
BUILDING PLOT.

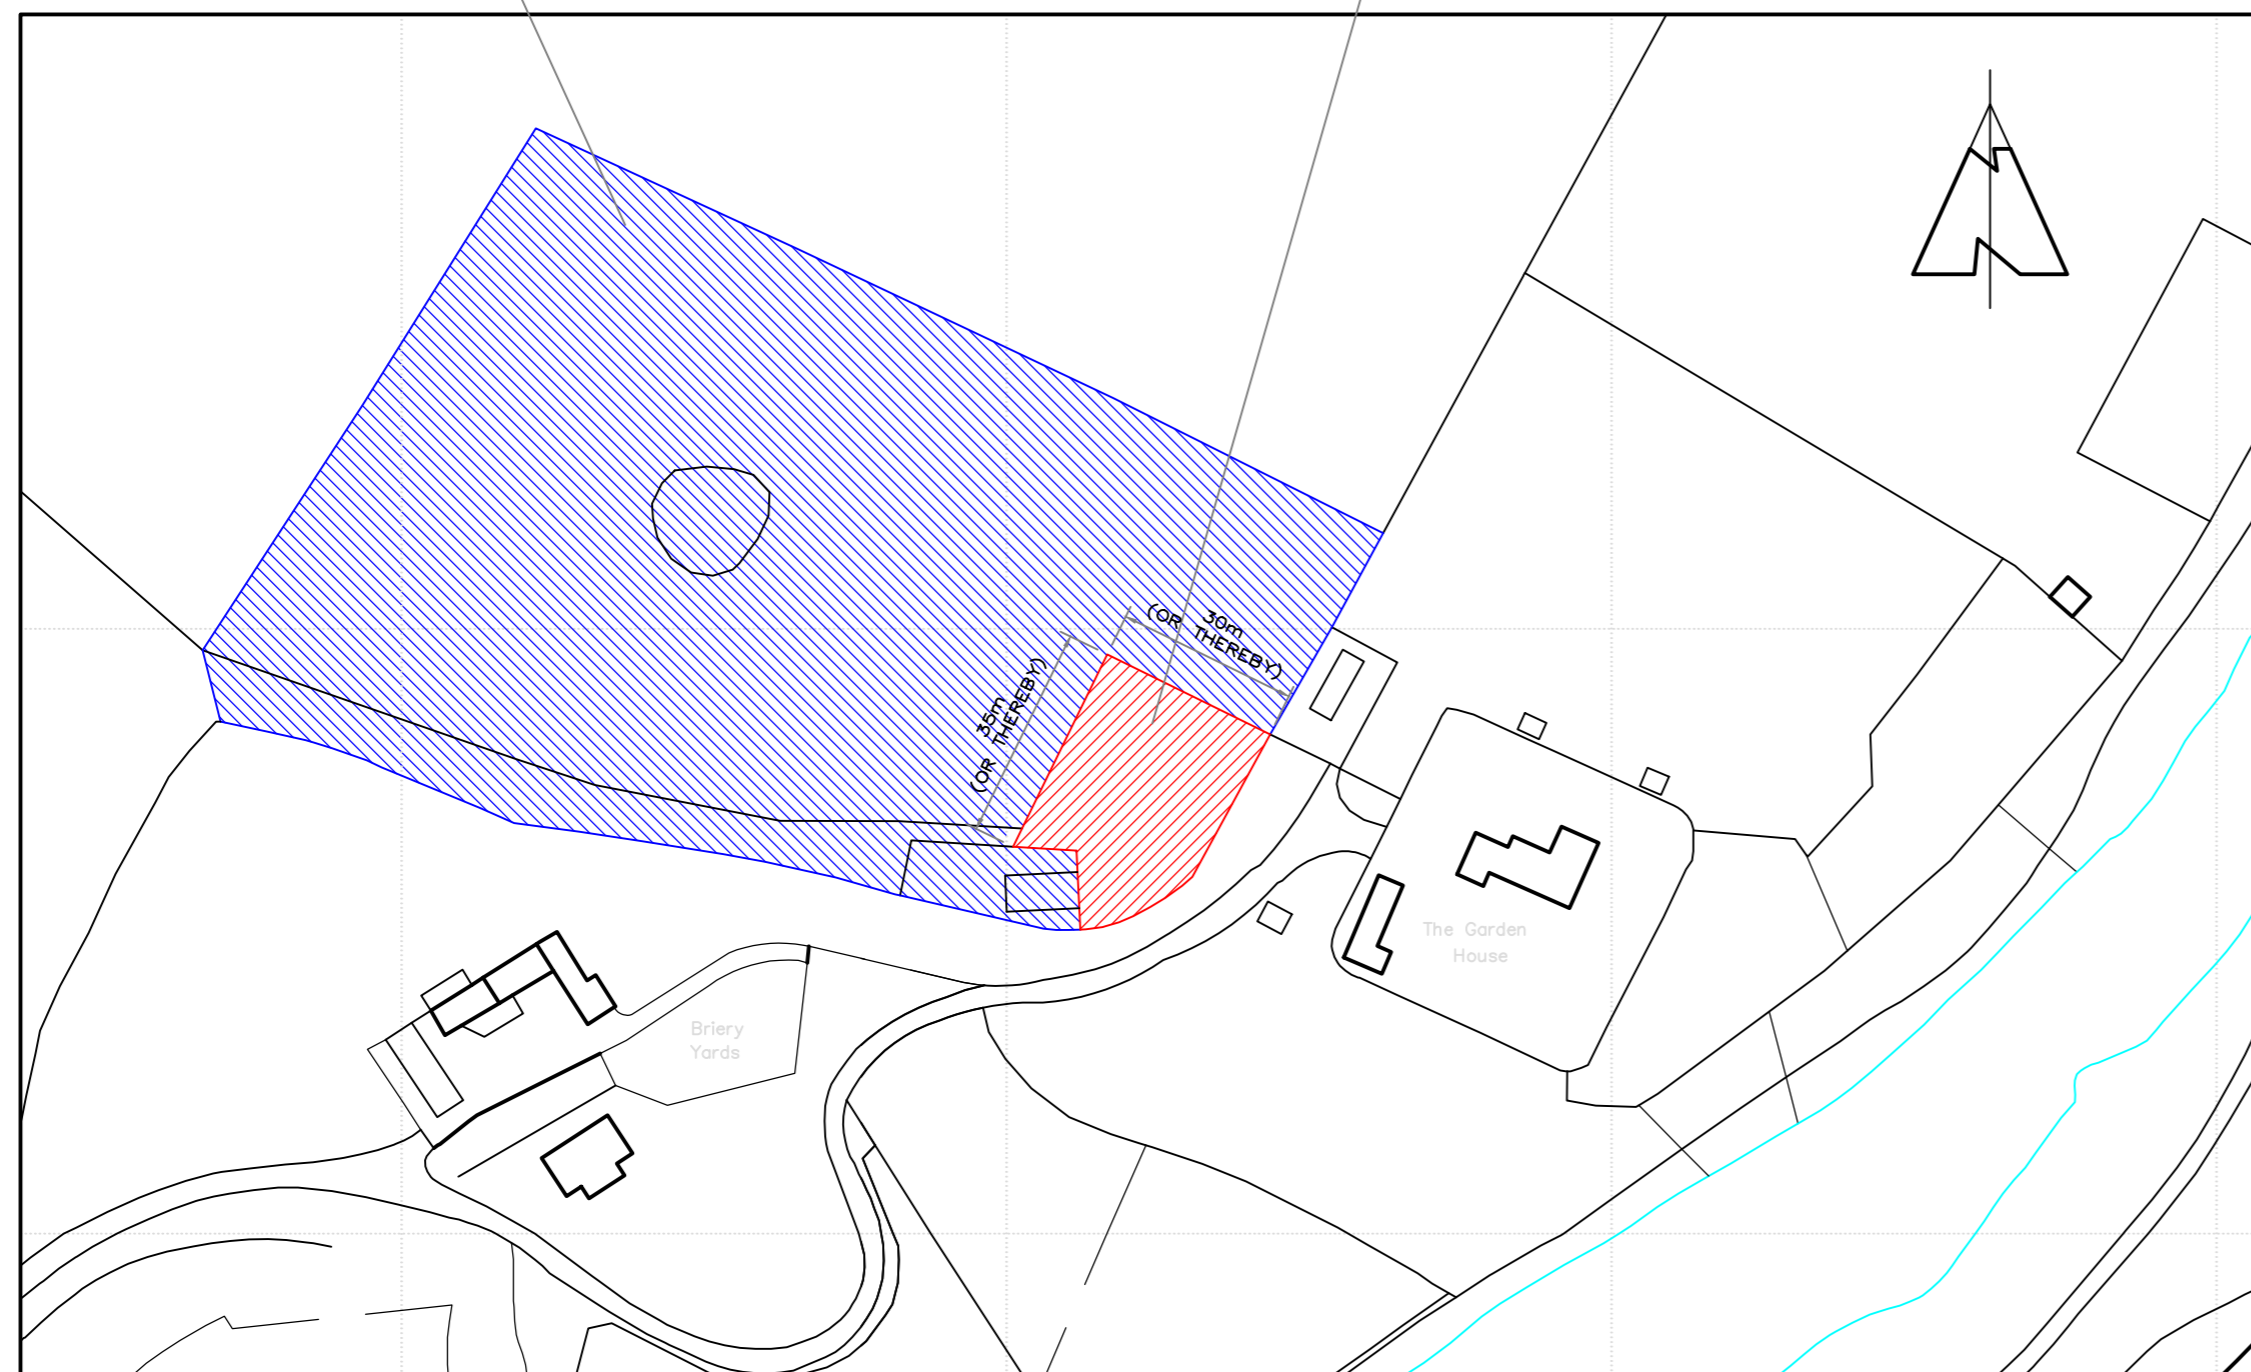

Ordnance Survey (c) Crown Copyright 2021. All rights reserved. Licence number 100022432

### Location Plan

SCALE 1:1250..

DATE	REVISION	INDEX

## Stuart Patterson

Building & Timber Frame Design

5 Burnflat Lane, Hawick,  
Roxburghshire, TD9 0DZ

phone - 01450 375772

email - stuartpattersondesign@gmail.com

CLIENT  
**Mr R. Patterson & Miss S. Deans**

PROJECT  
PROPOSED BUILDING PLOT AT  
BRIERY YARDS, HORNSHOLE,  
HAWICK.

DRAWING TITLE  
**LOCATION PLAN**

SCALES  
1:1250..

DATE  
26/10/21

REVISION

DRAWING No. **16-544-PPP-1001**