


639800
639775
639750
639725
639700
639675
639650
639625
639600
639575
639550
639525
639500
639475
639450
639425
639400
639375

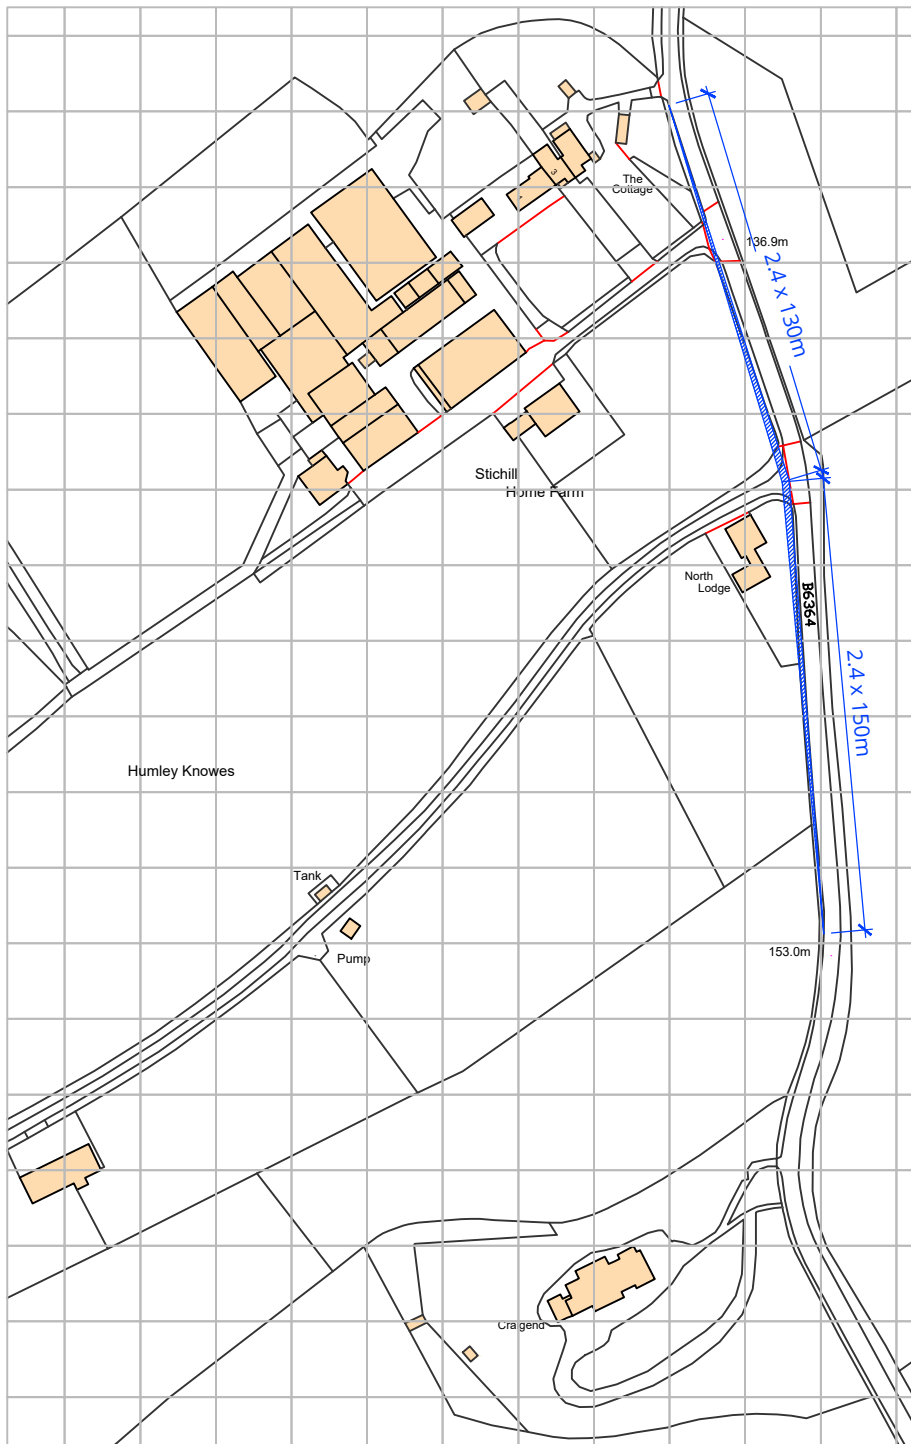

370600 370625 370650 370675 370700 370725 370750 370775 370800 370825 370850

Ordnance Survey, (c) Crown Copyright 2023. All rights reserved. Licence number 100022432



Scale



C01	initial issue	JMH	NOV '23
Rev	Description	DR'N	Date

CSY
ARCHITECTS

CLIENT: FERGUSON PLANNING

TITLE: Visibility Splay

PROJECT: Land east of Buckletons, Stichill

CSY JOB: 10434

SCALE: 1:2500 @A4

REV:

Disclaimer:
This generation of drawings is for the stated purpose only and should not be used for any other purpose without the originators consent.
Do not scale from this drawing, use noted dimensions only.

NUMBER: 10434 - CSY-XX-XX-D-A-2200

CSYARCHITECTS.COM