
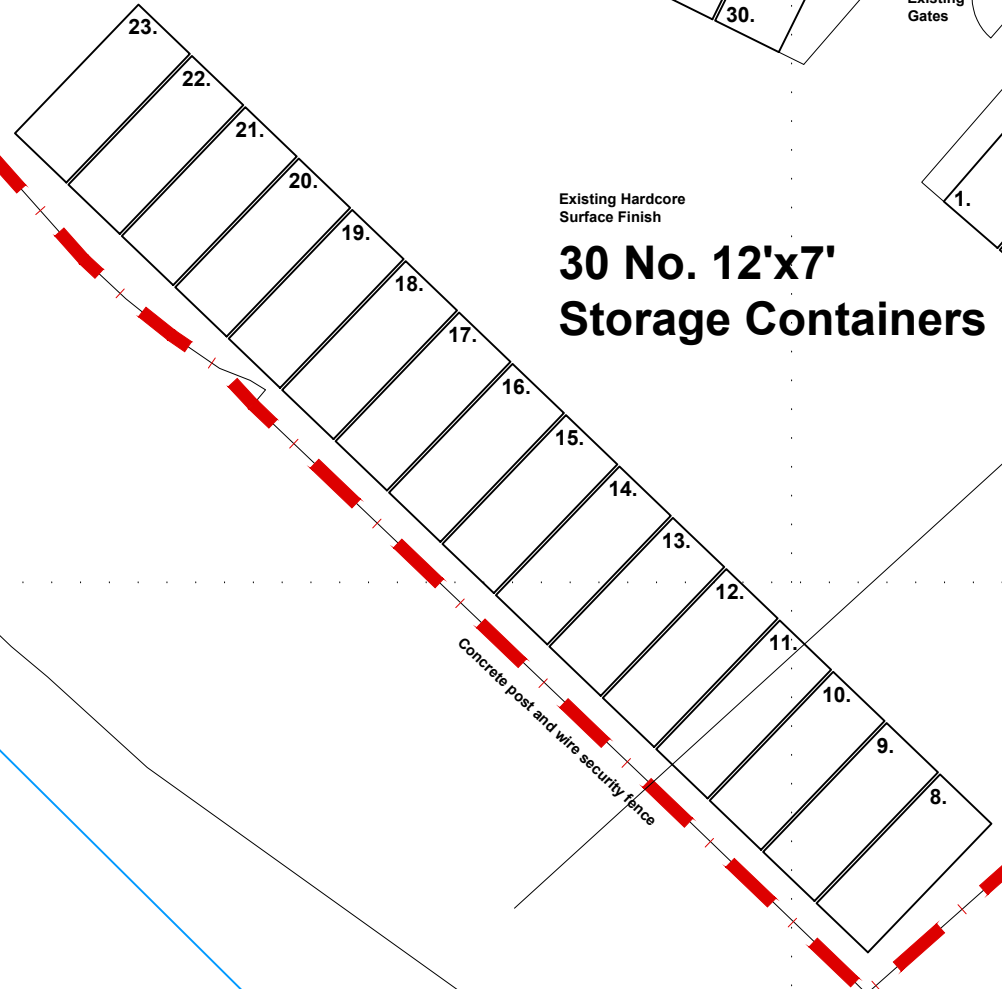
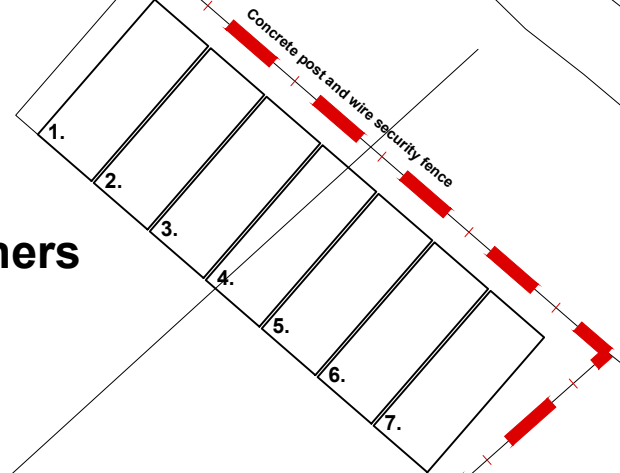
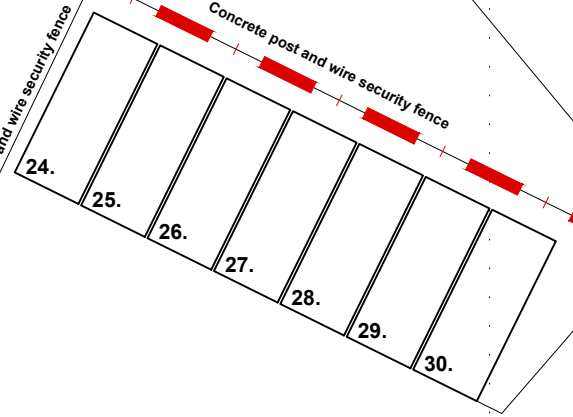


Rowanbank

Electricity  
Distribution  
Site

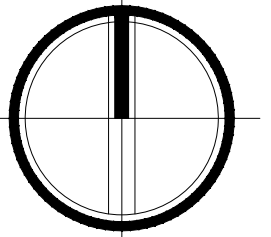

Existing Hardcore  
Surface Finish  
**30 No. 12'x7'  
Storage Containers**

Existing  
Gates

Concrete post and wire security fence

Concrete post and wire security fence

Concrete post and wire security fence

Concrete post and wire security fence


Concrete post and wire security fence

Concrete post and wire security fence

Pirn Haugh

North View  
Pirnhaugh

# Site Block Plan

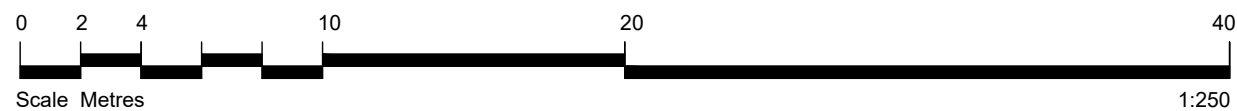

**MDC**  
MACKENZIE DESIGN COMPANY  
ARCHITECTURE

client: Mr Murray Campbell  
project: Proposed Self Storage Facility  
Old Gasworks, Princes Street, Innerleithen  
title: Proposed Site Block Plan

m 07496 800002 john@mdc.scot  
t 01896 833944 www.mdc.scot  
13 Leeburn View, Cardrona, Peeblesshire, EH45 9LS

scale: 1:250  
size: A3  
date: May'23  
drawn: jpm  
project no.: MDC-0148  
drawing no.: L(-1)151