


Site Section

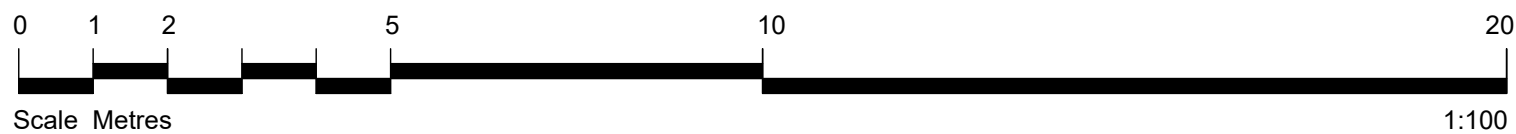

MDC
MACKENZIE DESIGN COMPANY
ARCHITECTURE

client: Mr Murray Campbell
 project: Proposed Self Storage Facility
 Old Gasworks, Princes Street, Innerleithen
 title: Proposed Site Section

m 07496 800002 john@mdc.scot
 t 01896 833944 www.mdc.scot
 13 Leeburn View, Cardrona, Peeblesshire, EH45 9LS

scale: 1:100 size: A3 date: May'23 draw: jpm project no: MDC-0148 drawing no: L(-3)351