



Scottish Borders Council
Town And Country
Planning (Scotland) Act
1997

REFUSED



subject to the
requirements of the
associated Decision
Notice

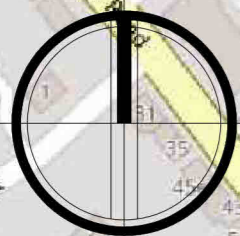


Site Location Plan

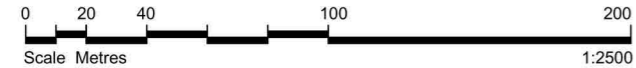

Electricity
Distribution
Site

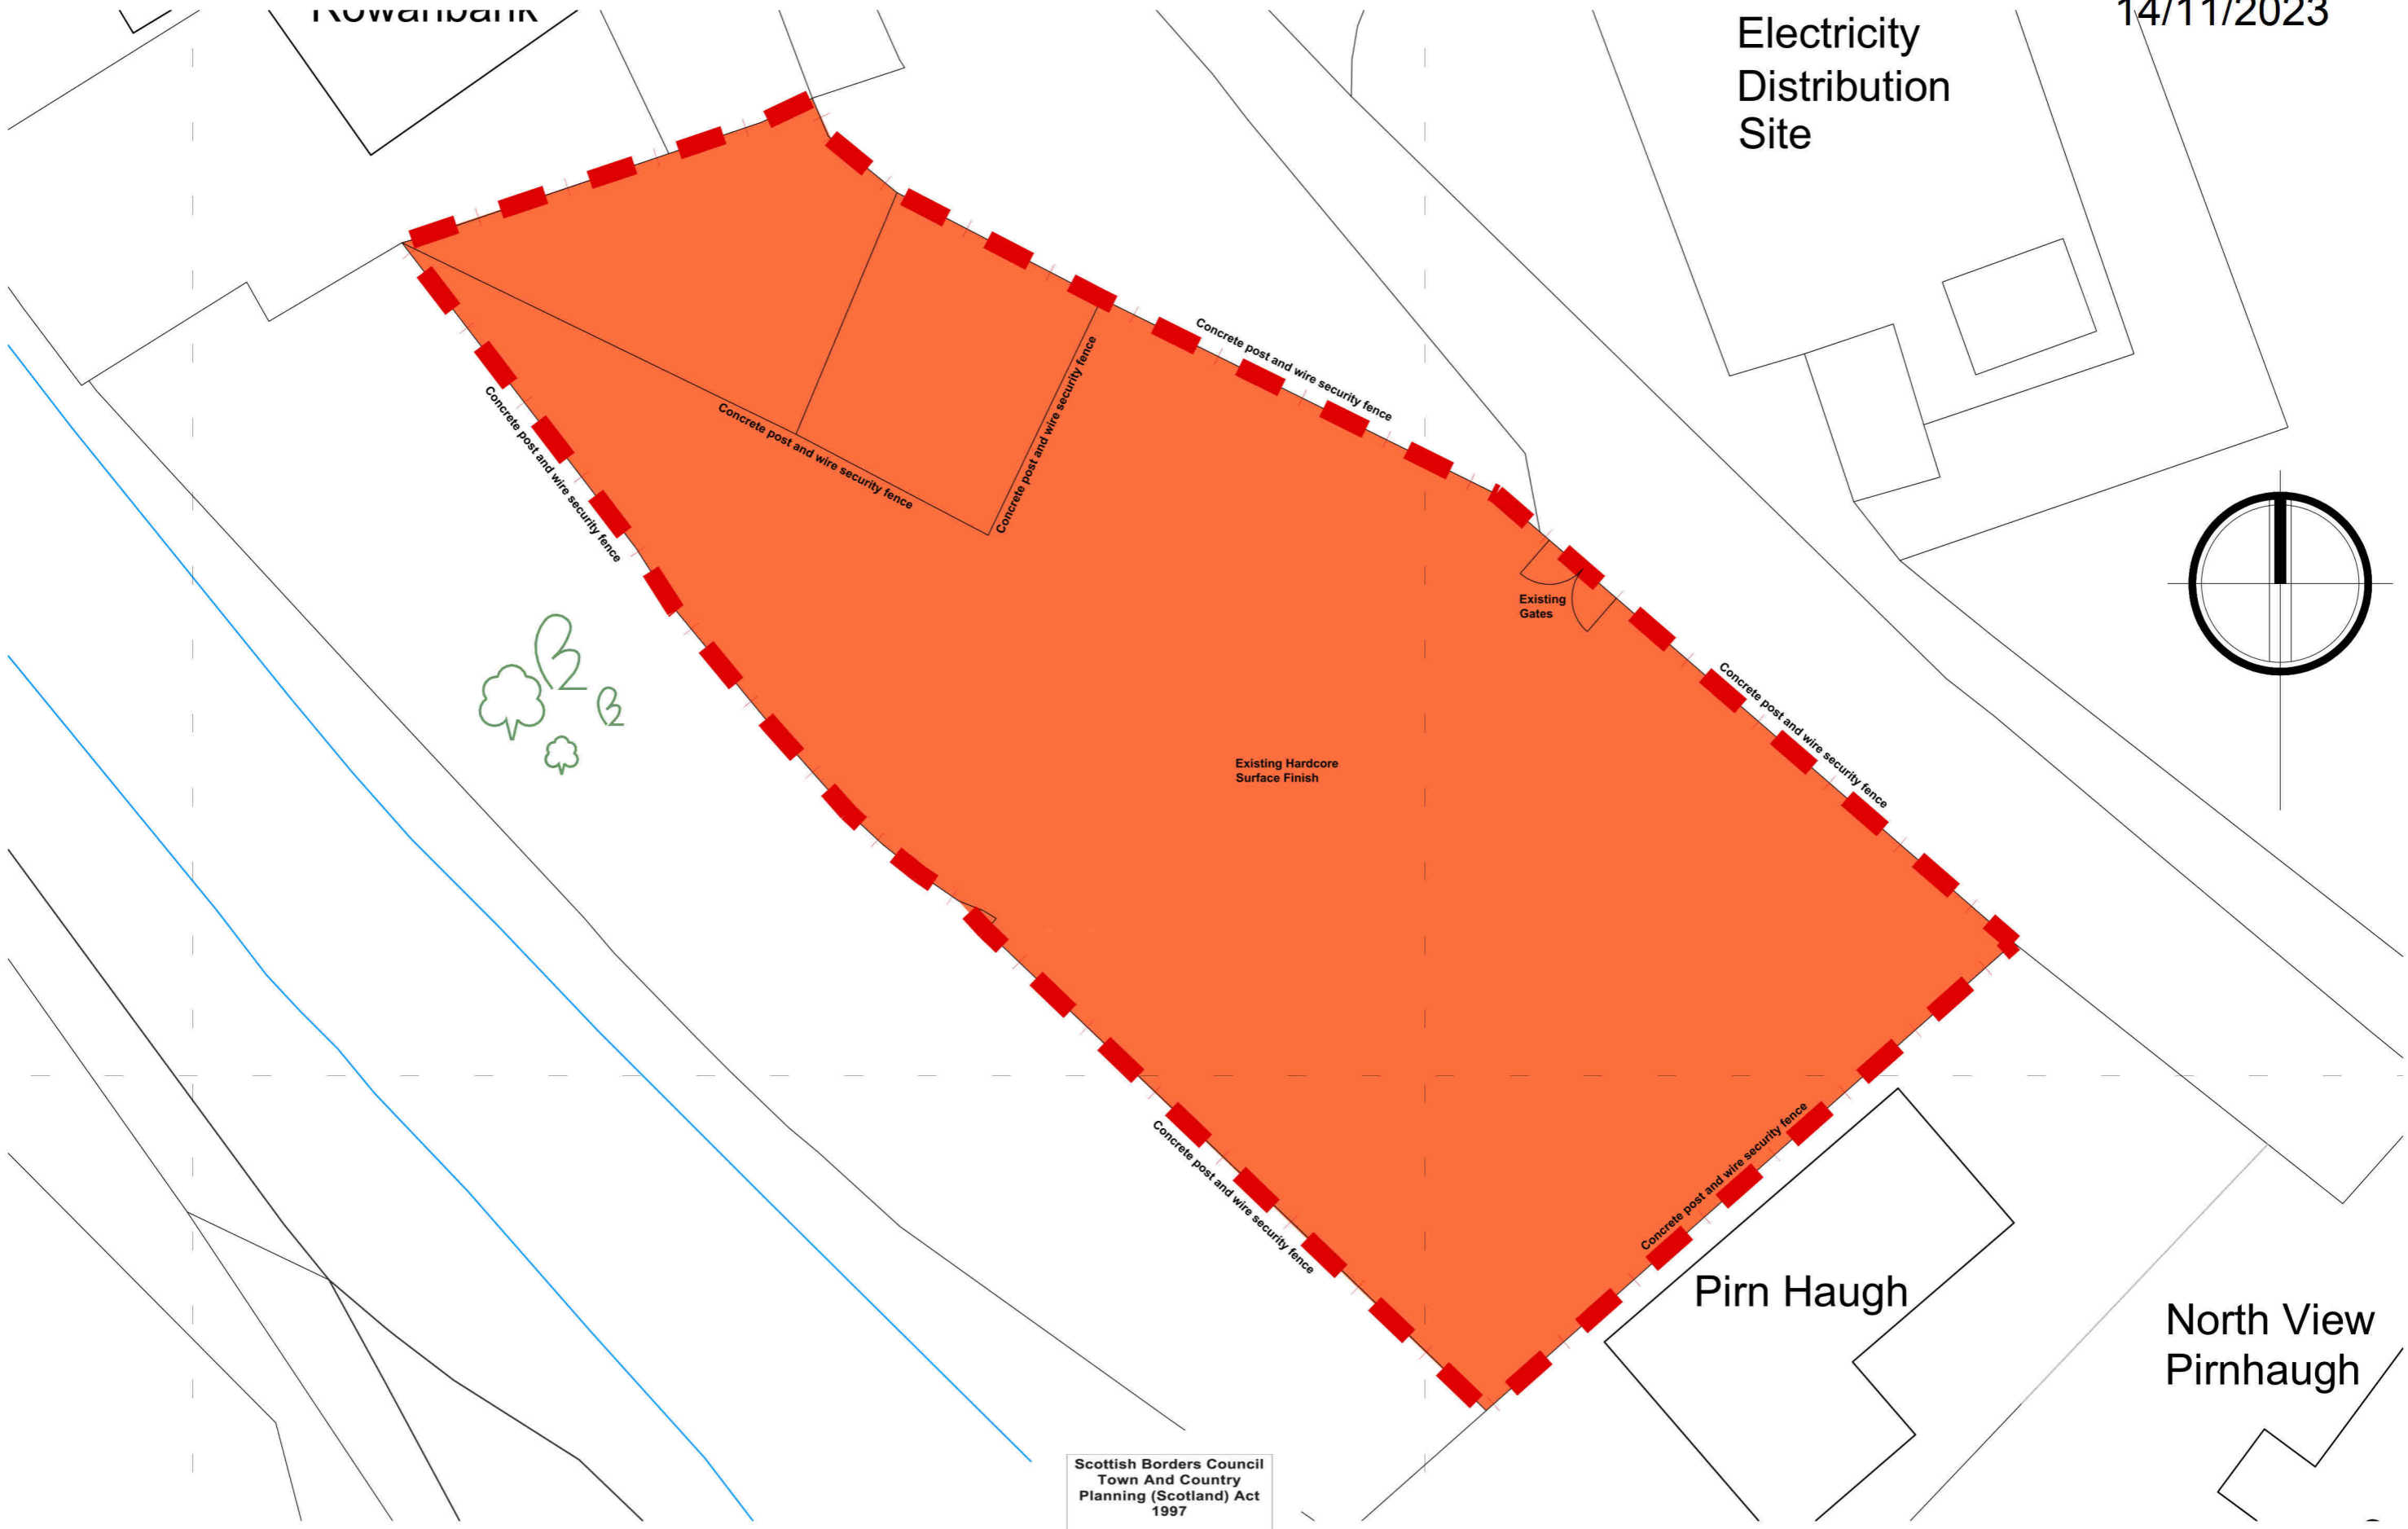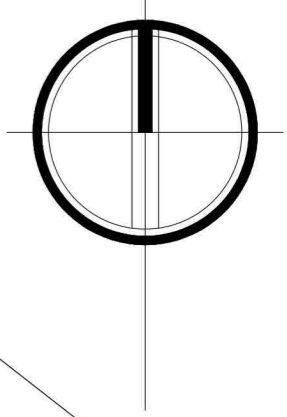

Site Block Plan

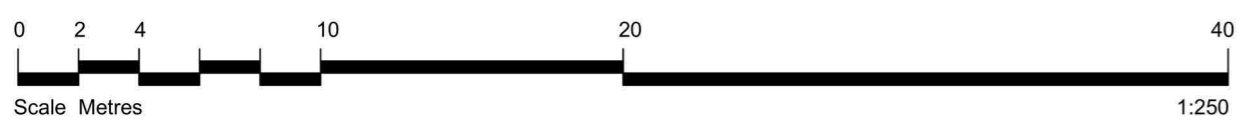

Scottish Borders Council
Town And Country
Planning (Scotland) Act
1997

REFUSED

subject to the
requirements of the
associated Decision
Notice

MDC
MACKENZIE DESIGN COMPANY
ARCHITECTURE



client: Mr Murray Campbell
project: Proposed Self Storage Facility
Old Gasworks, Princes Street, Innerleithen
title: Existing Site Block Plan

m 07496 800002 john@mdc.scot
t 01896 833944 www.mdc.scot
13 Leeburn View, Cardrona, Peeblesshire, EH45 9LS

scale: 1:250 size: A3 date: May'23 drawn: jpm project no: MDC-0148 drawing no: L(-1)102

Rowanbank

Electricity
Distribution
Site

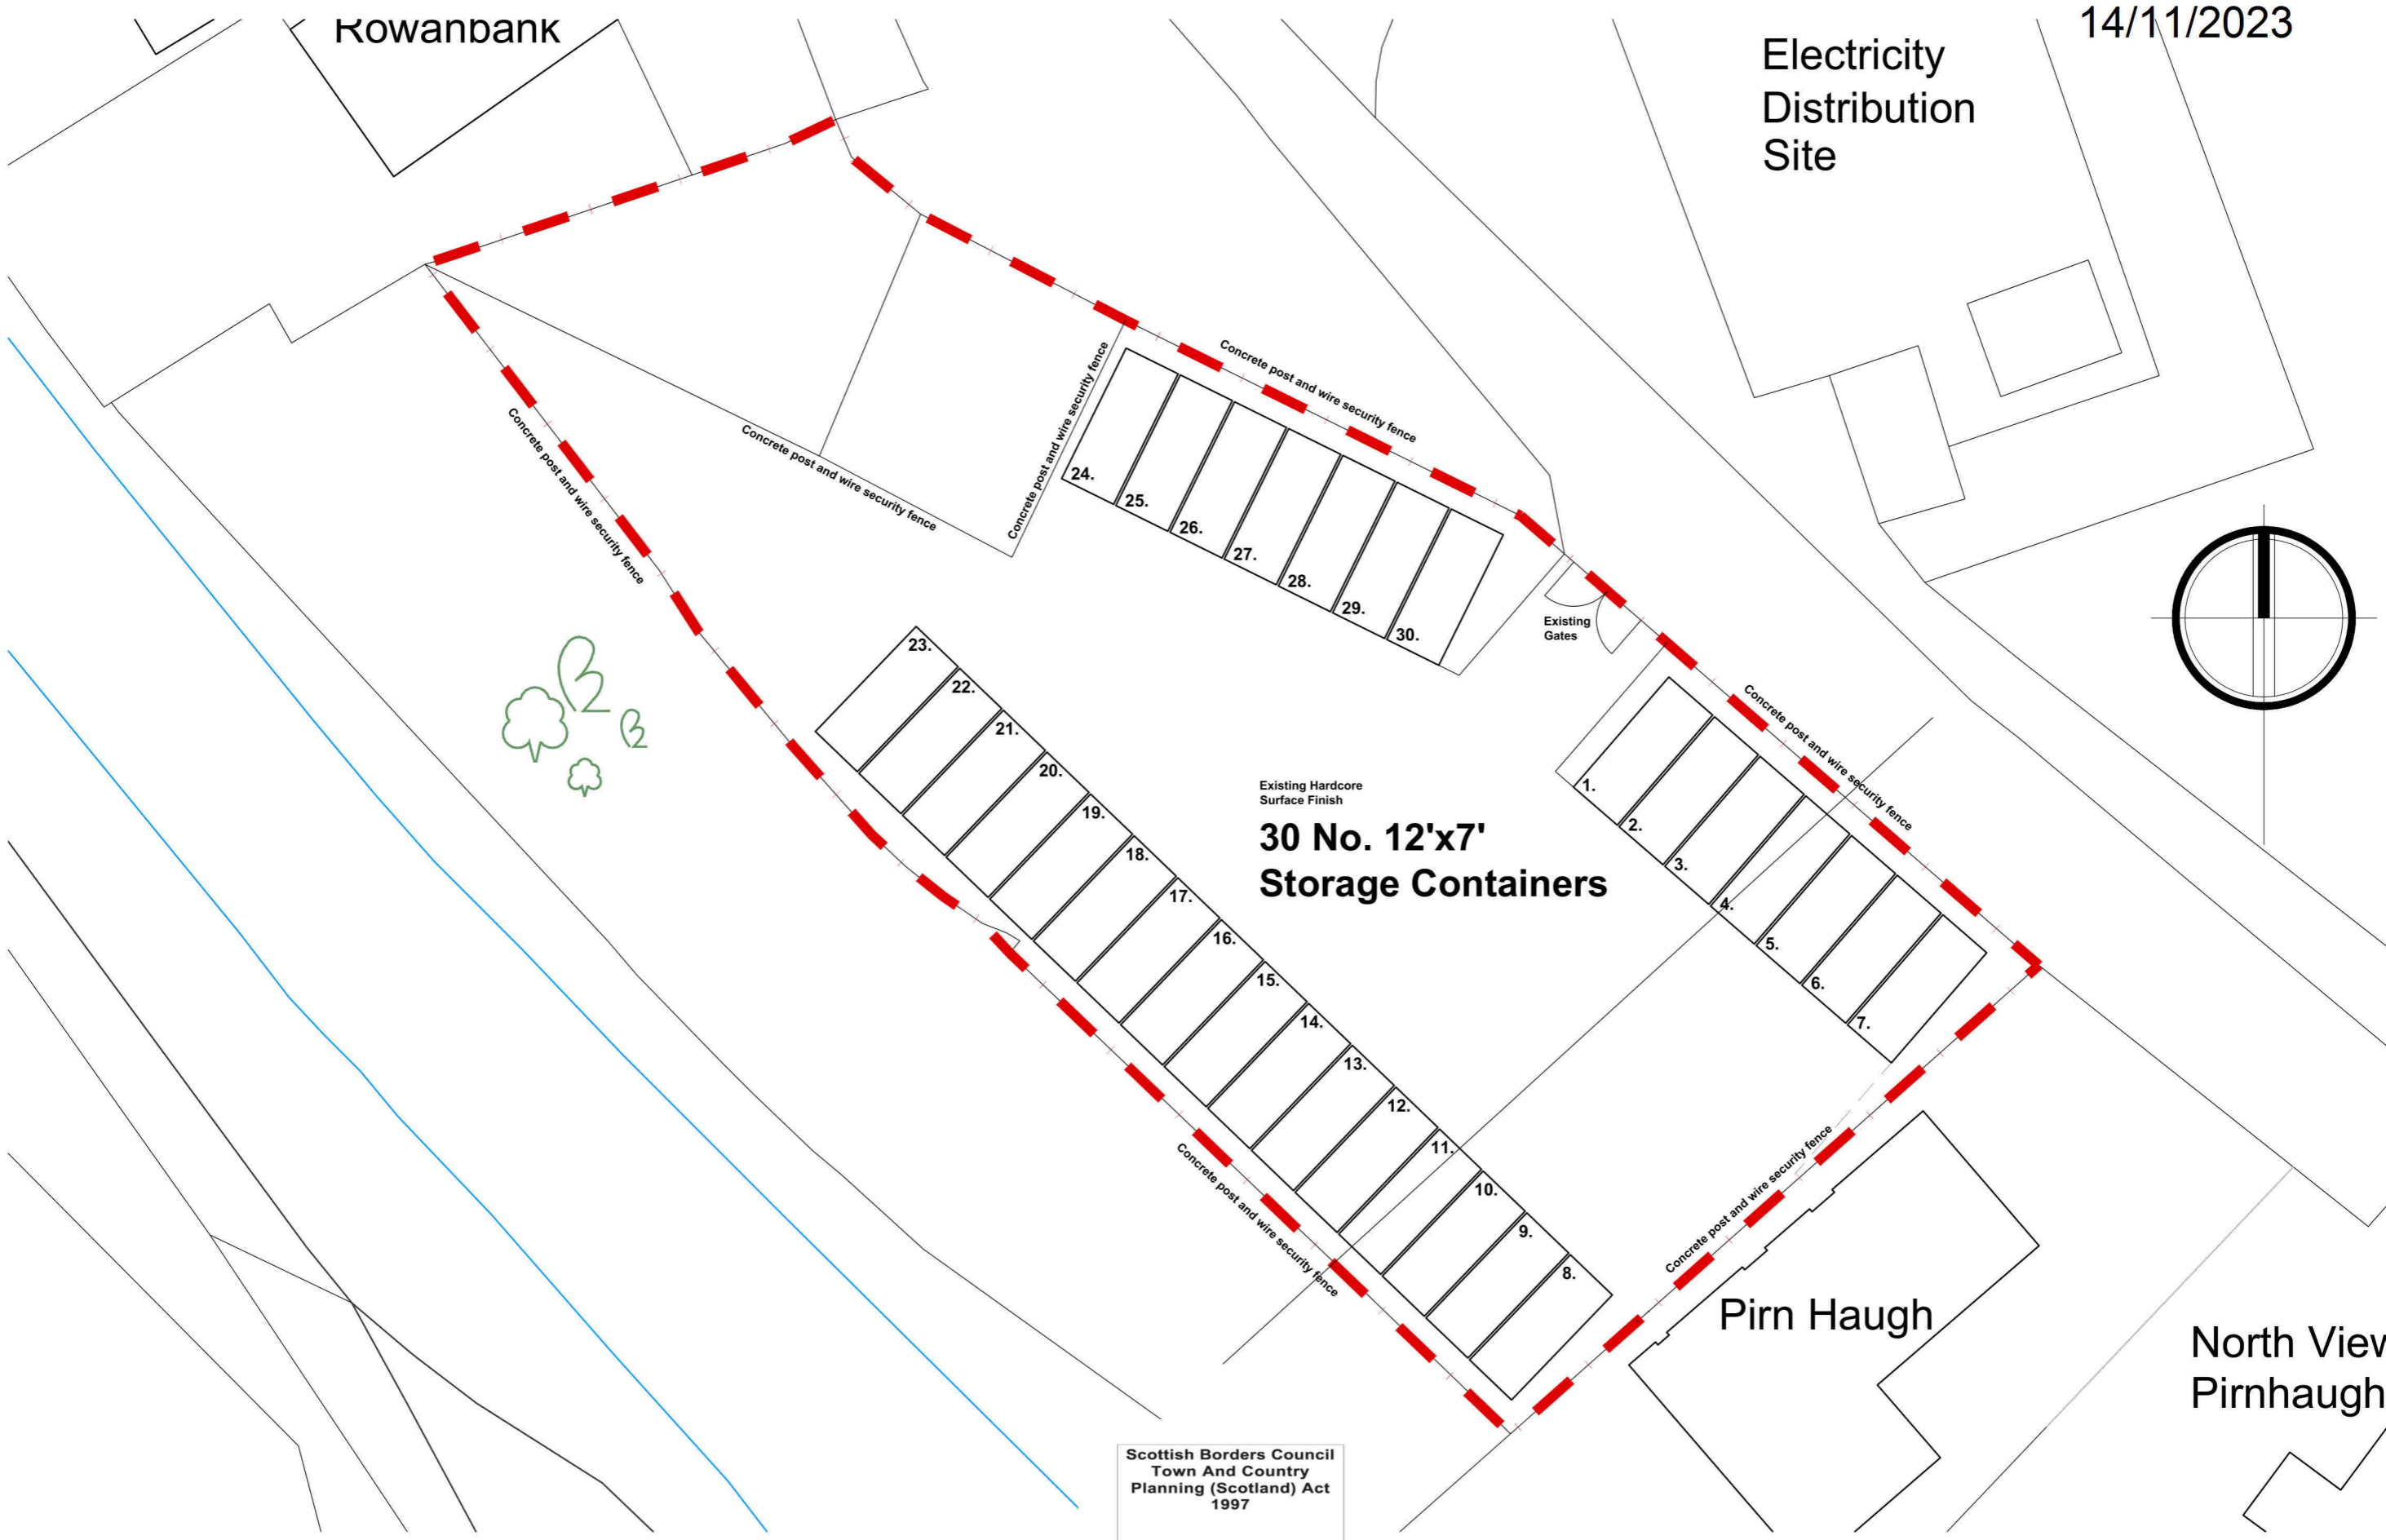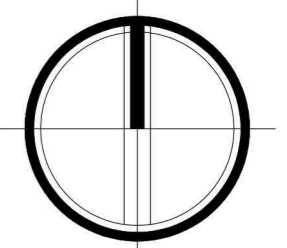


Scottish Borders Council
Town And Country
Planning (Scotland) Act
1997

REFUSED

subject to the
requirements of the
associated Decision
Notice

Site Block Plan


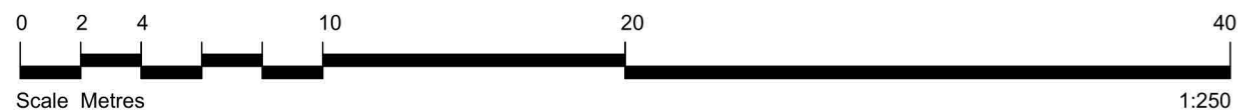


MDC
MACKENZIE DESIGN COMPANY
ARCHITECTURE

client: Mr Murray Campbell
project: Proposed Self Storage Facility
Old Gasworks, Princes Street, Innerleithen
title: Proposed Site Block Plan

m 07496 800002 john@mdc.scot
t 01896 833944 www.mdc.scot
13 Leeburn View, Cardrona, Peeblesshire, EH45 9LS


scale: 1:250
size: A3
date: May'23
drawn: jpm
project no.: MDC-0148
drawing no.: L(-1)151

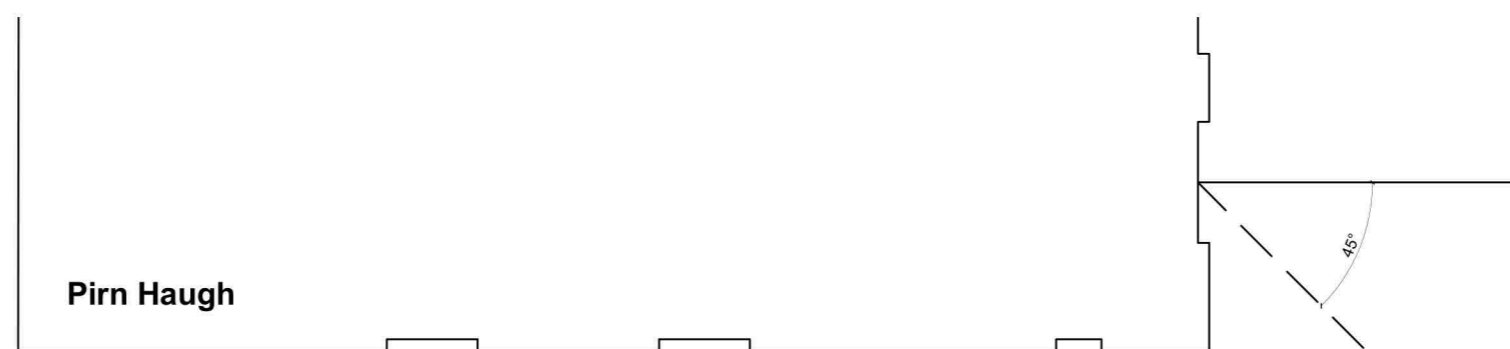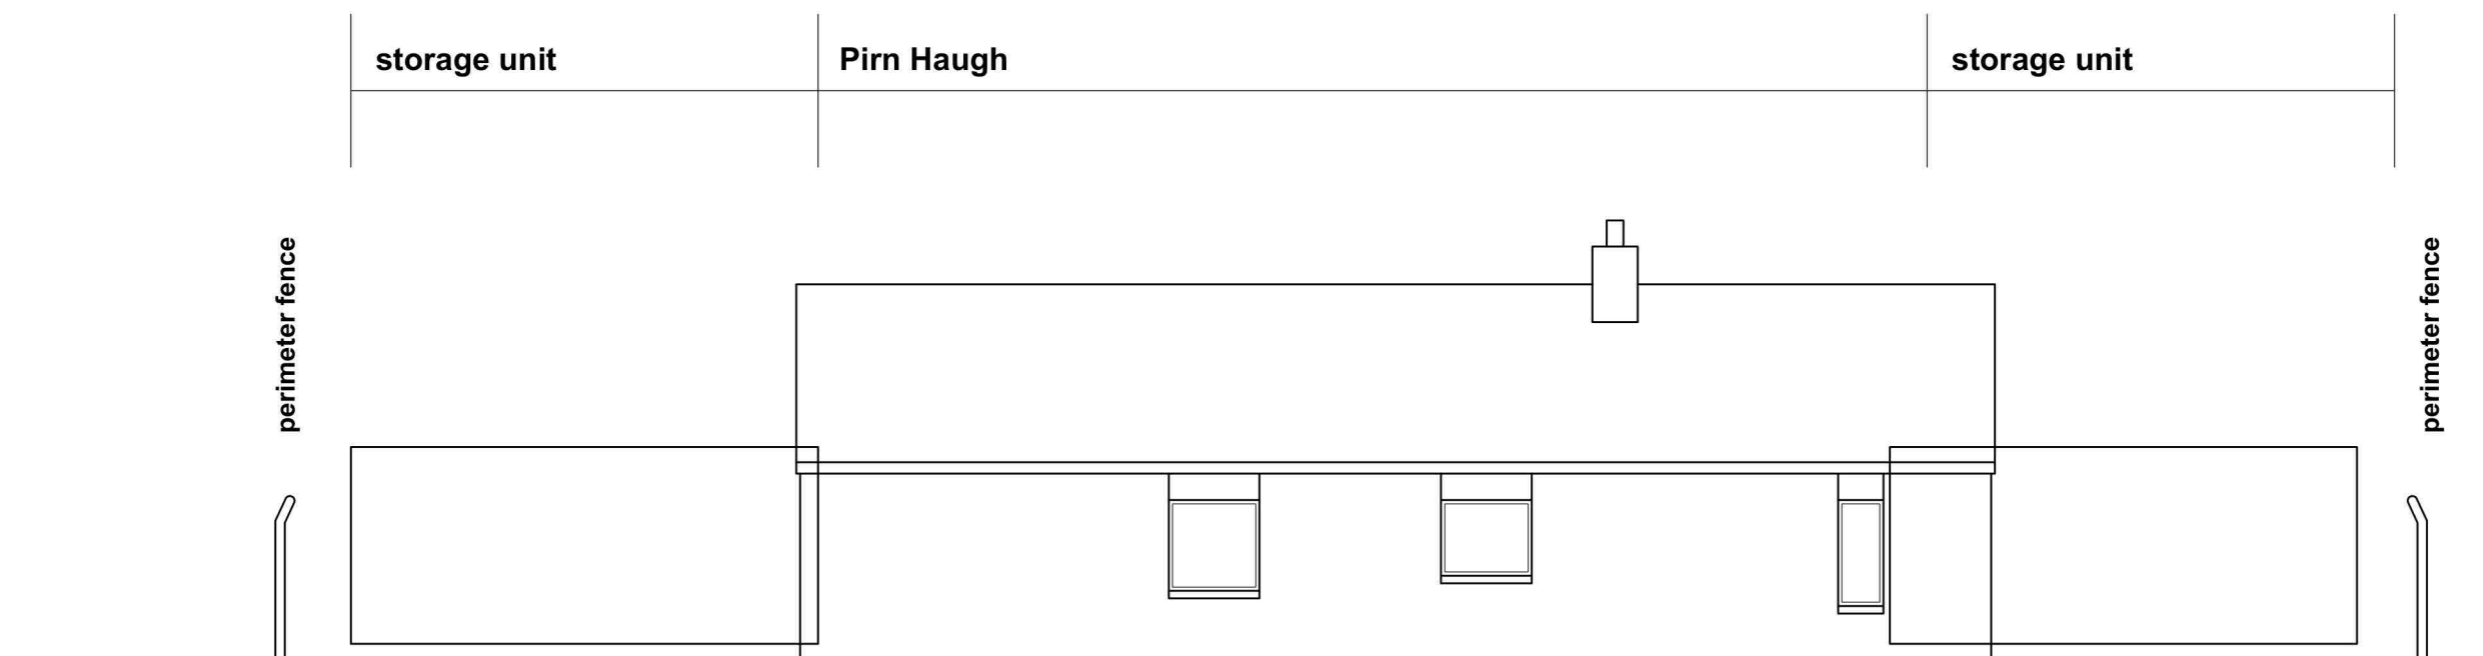

Scottish Borders Council
Town And Country
Planning (Scotland) Act
1997

REFUSED

subject to the
requirements of the
associated Decision
Notice

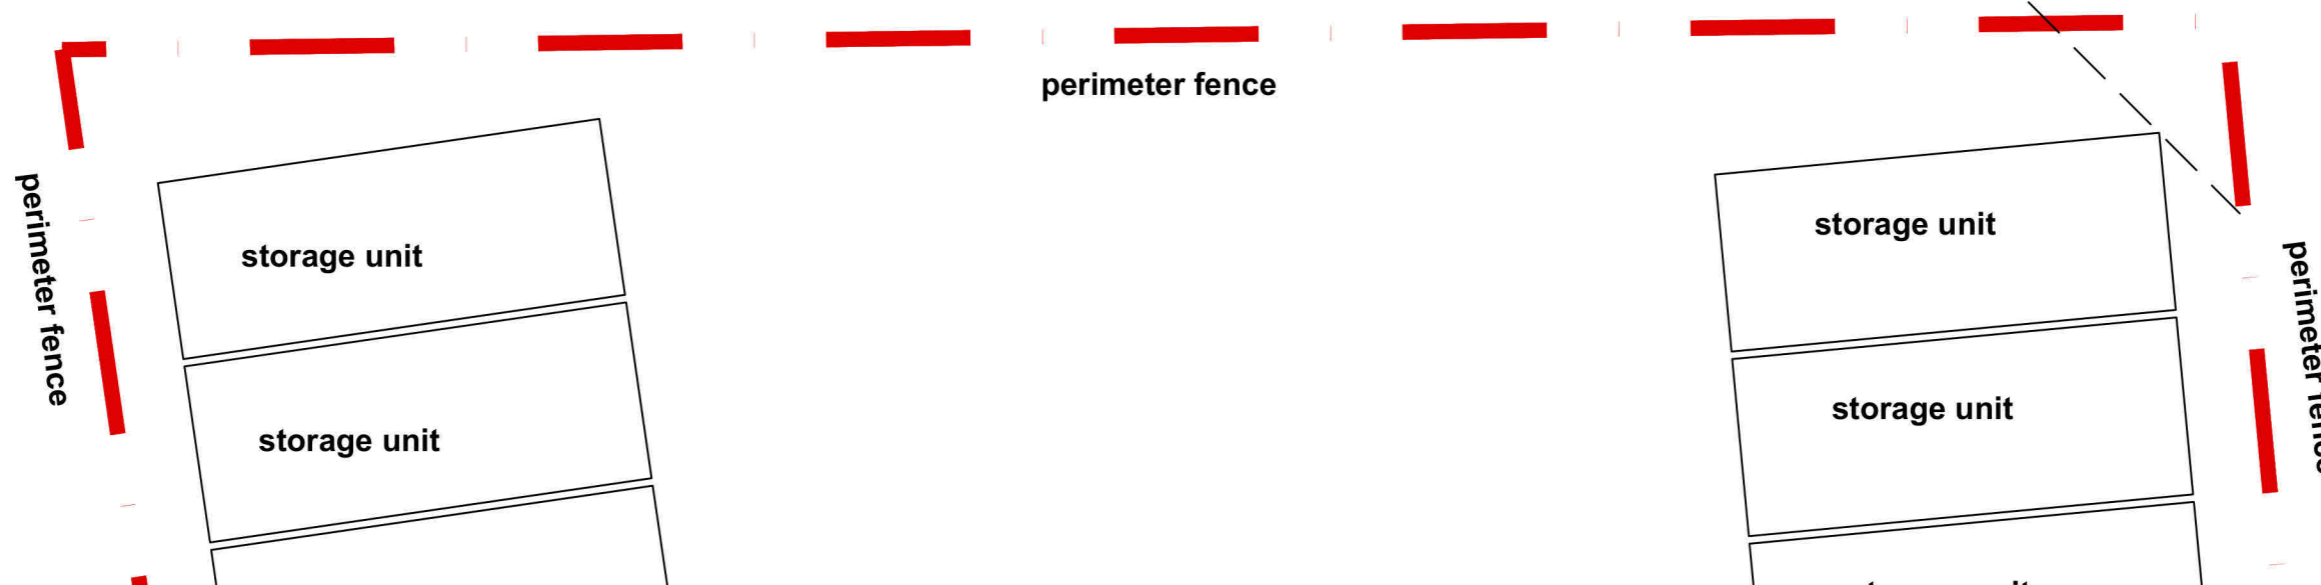

Site Section



A Window positions indicated in Pirn Haugh Nov 23
Revisions

MDC
MACKENZIE DESIGN COMPANY
ARCHITECTURE

m 07496 800002
t 01896 833944
13 Leeburn View, Cardrona, Peeblesshire, EH45 9LS

john@mdc.scot
www.mdc.scot

client: Mr Murray Campbell
project: Proposed Self Storage Facility
Old Gasworks, Princes Street, Innerleithen
title: Proposed Site Section
scale: 1:100 size: A3 date: May 23 drawn: jpm project no: MDC-0148 drawing no: L(-3)351