

Option 25:
Construct new flood defence wall on alignment of existing railings along Duke Street to Noble Place footbridge. Flood gate required at Noble Place footbridge.

Option 26:
Use existing retaining wall foundations in front of Glebe Mill to form new flood defence wall at river's edge.

Option 28a:
Construct short length of new wall, then turn across footpath to tie into high ground. Ramp footpath up and over the wall. Footpath between the crossing point and Weensland will continue to be liable to flooding.
Option 28b:
Continue the flood defence wall along the edge of the footpath to connect in the flood protection proposed for Weensland. Footpath is protected against flooding


Key Plan:

Notes:

1. This drawing to be read in conjunction with the relevant specification and all other relevant drawings.
2. All dimensions and levels to be checked on site and any discrepancies identified prior to commencement of work.
3. All dimensions in metres unless otherwise noted.
4. All levels in metres unless otherwise noted.

Key

- New flood defence wall - no existing infrastructure incorporated into the defence —
 - New flood defence embankment —
 - Existing infrastructure to be fully or partially incorporated into the flood defence wall —
 - New Flood Gate —
- Colour coding for options
- Green - Preferred option
 - Orange - Alternative option
 - Red - Option rejected and not to be considered further

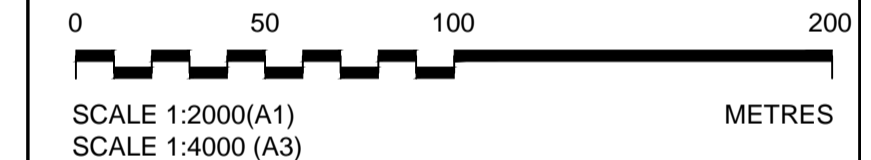

FOR CONSULTATION

A	S.Sh.	SRV	SRV	05.03.13	UPDATE TO SHOW PREFERRED, ALTERNATIVE AND REJECTED OPTIONS
Rev	By	Chkd	Apprv	Date	Description



Halcrow Group Limited
City Park, 268 Alexandra Parade, Glasgow G31 3AU
Tel +44(0)141 552 2000 Fax +44(0)141 552 2525
Glasgow@halcrow.com
www.halcrow.com

A CH2M HILL COMPANY

Project
HAWICK FLOOD PROTECTION SCHEME

Drawing
OPTION APPRAISAL CELL 4 PLAN

Drawn by: GDM Date: 28/09/12
Checked by: Elaine Hood Date: 28/09/12
Approved by: Steven Vint Date: 28/09/12

Drawing No. **201573/005** Revision **A**

Drawing Scale: 1:2000 at A1

This map is reproduced from Ordnance Survey material by Halcrow on behalf of Scottish Borders Council with the permission of the Controller of Her Majesty's Stationery Office. © Crown copyright. Unauthorised reproduction infringes Crown copyright and may lead to prosecution or civil proceedings. Licence Number: 10002403, 2012