


17 / 01039 / FUL

RECEIVED 6 AUG 2017

Scottish Borders Council  
Environment &  
Infrastructure

6 OCT 2017


Town & Country Planning (Scotland) Act  
REFUSED

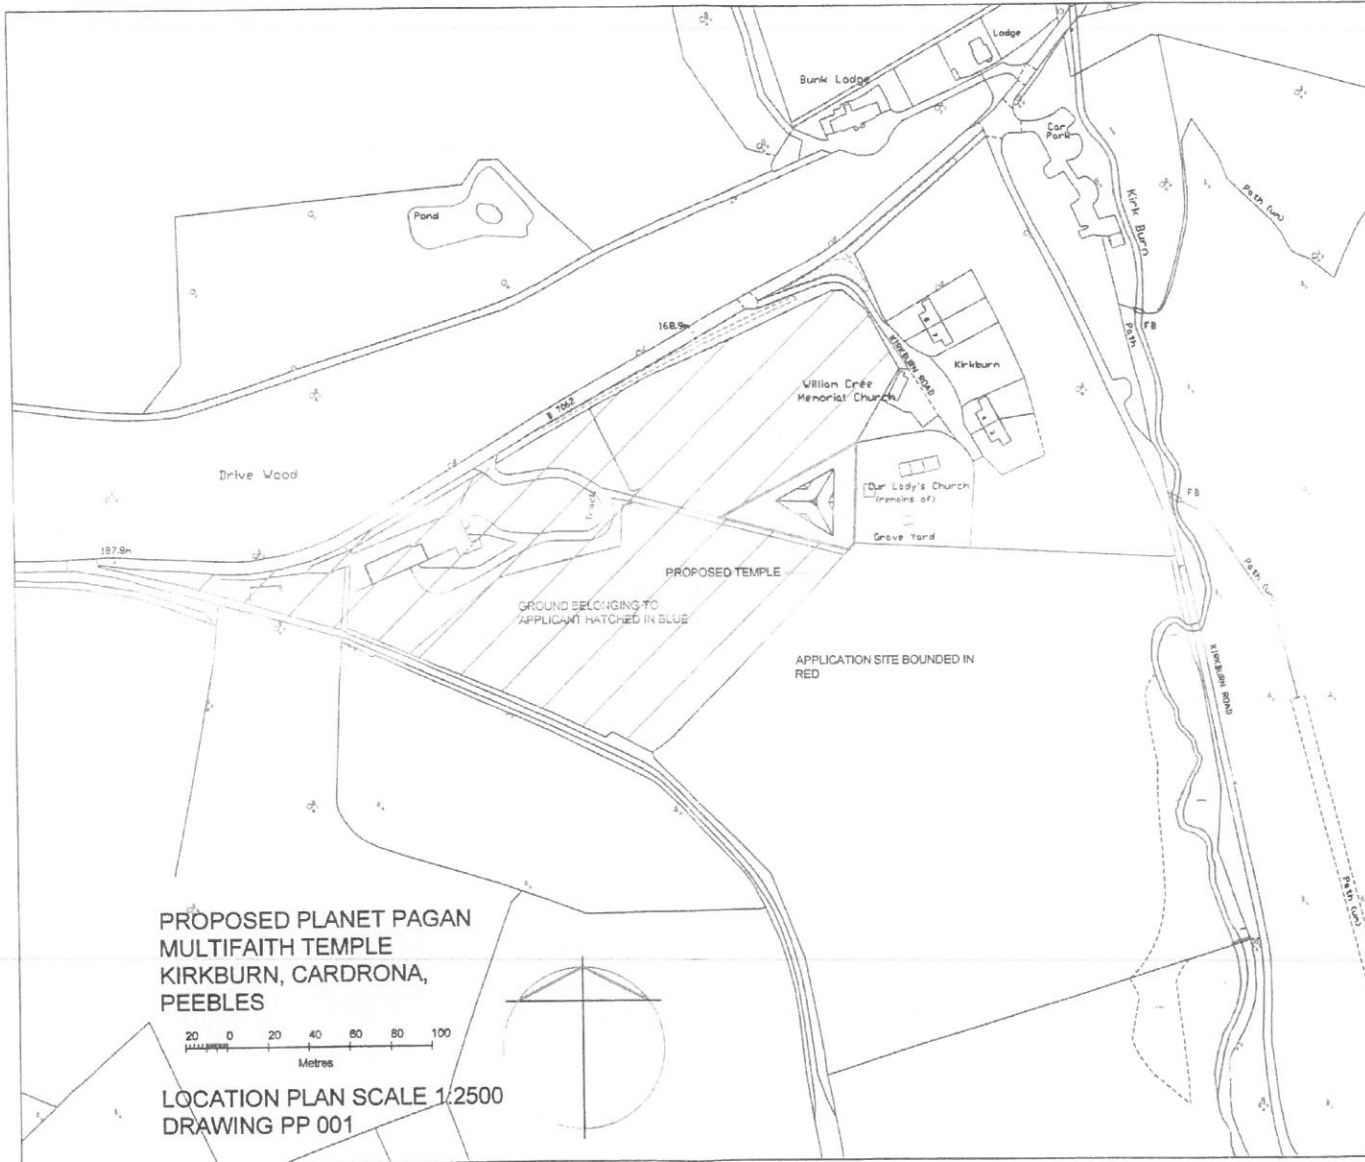


17/010397 FUL  
RECEIVED 6 AUG 2017

Scottish Borders Council  
Environment &  
Infrastructure  
  
6 OCT 2017  
  
Town & Country Planning (Scotland) Act  
**REFUSED**

2 0 0 1 2 3 4 5 10  
SCALE 1:200

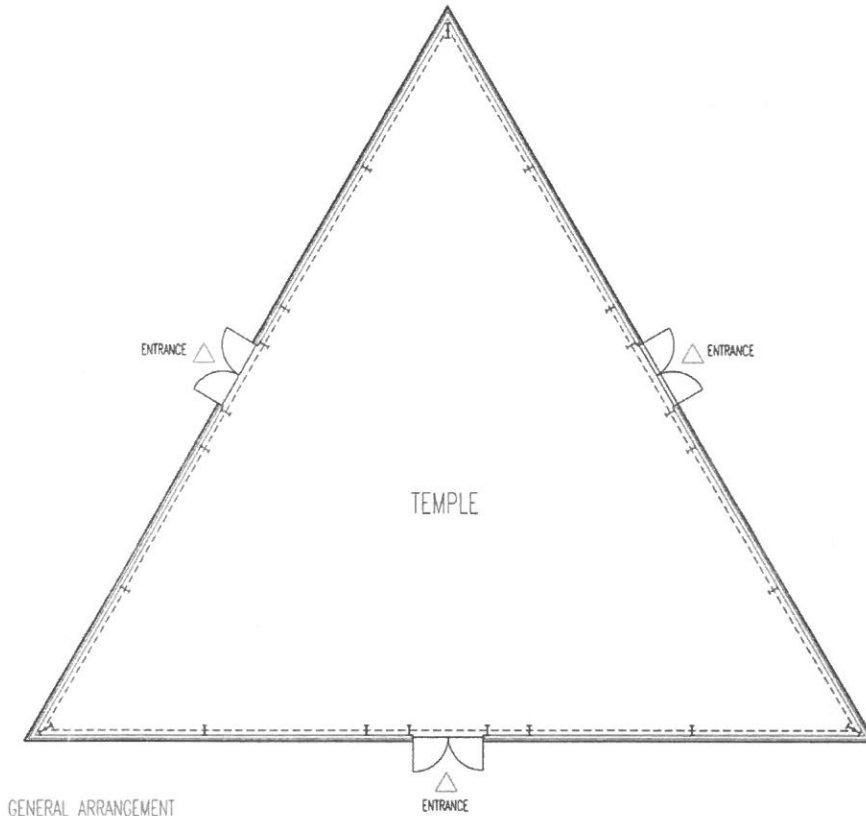

GENERAL ARRANGEMENT

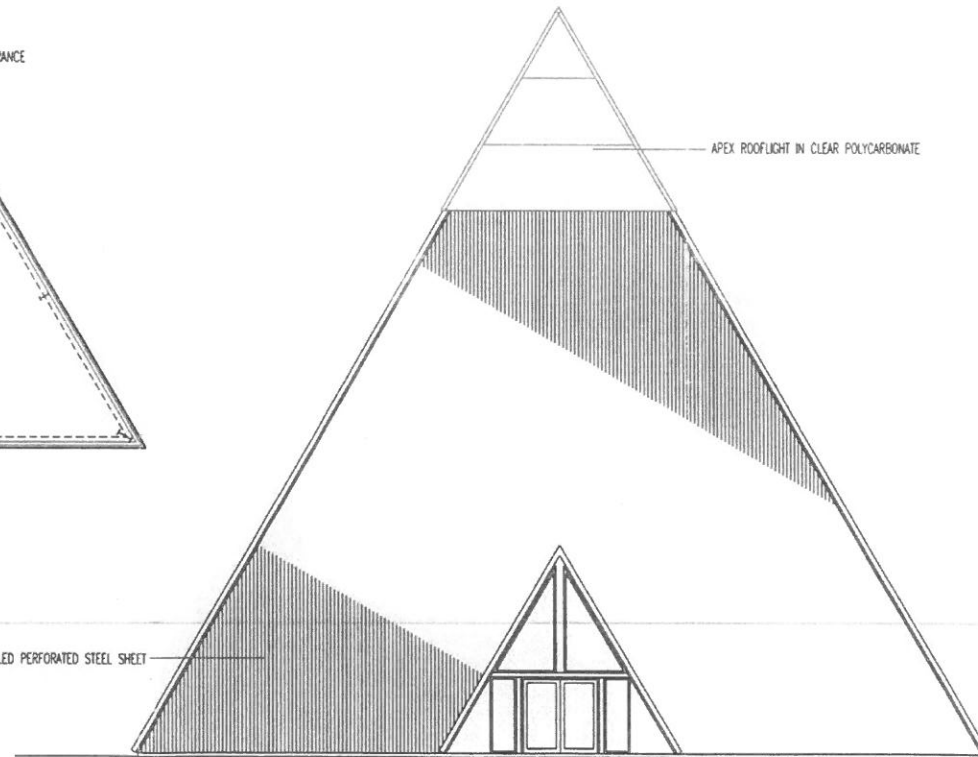

TYPICAL ELEVATION

PROPOSED PLANET PAGAN MULTIFAITH TEMPLE  
KIRKBURN, CARDRONA, PEEBLES,  
DRAWING No PP 02