


Scottish Borders Council  
Town And Country  
Planning (Scotland) Act  
1997

**REFUSED**

subject to the  
requirements of the  
associated Decision  
Notice

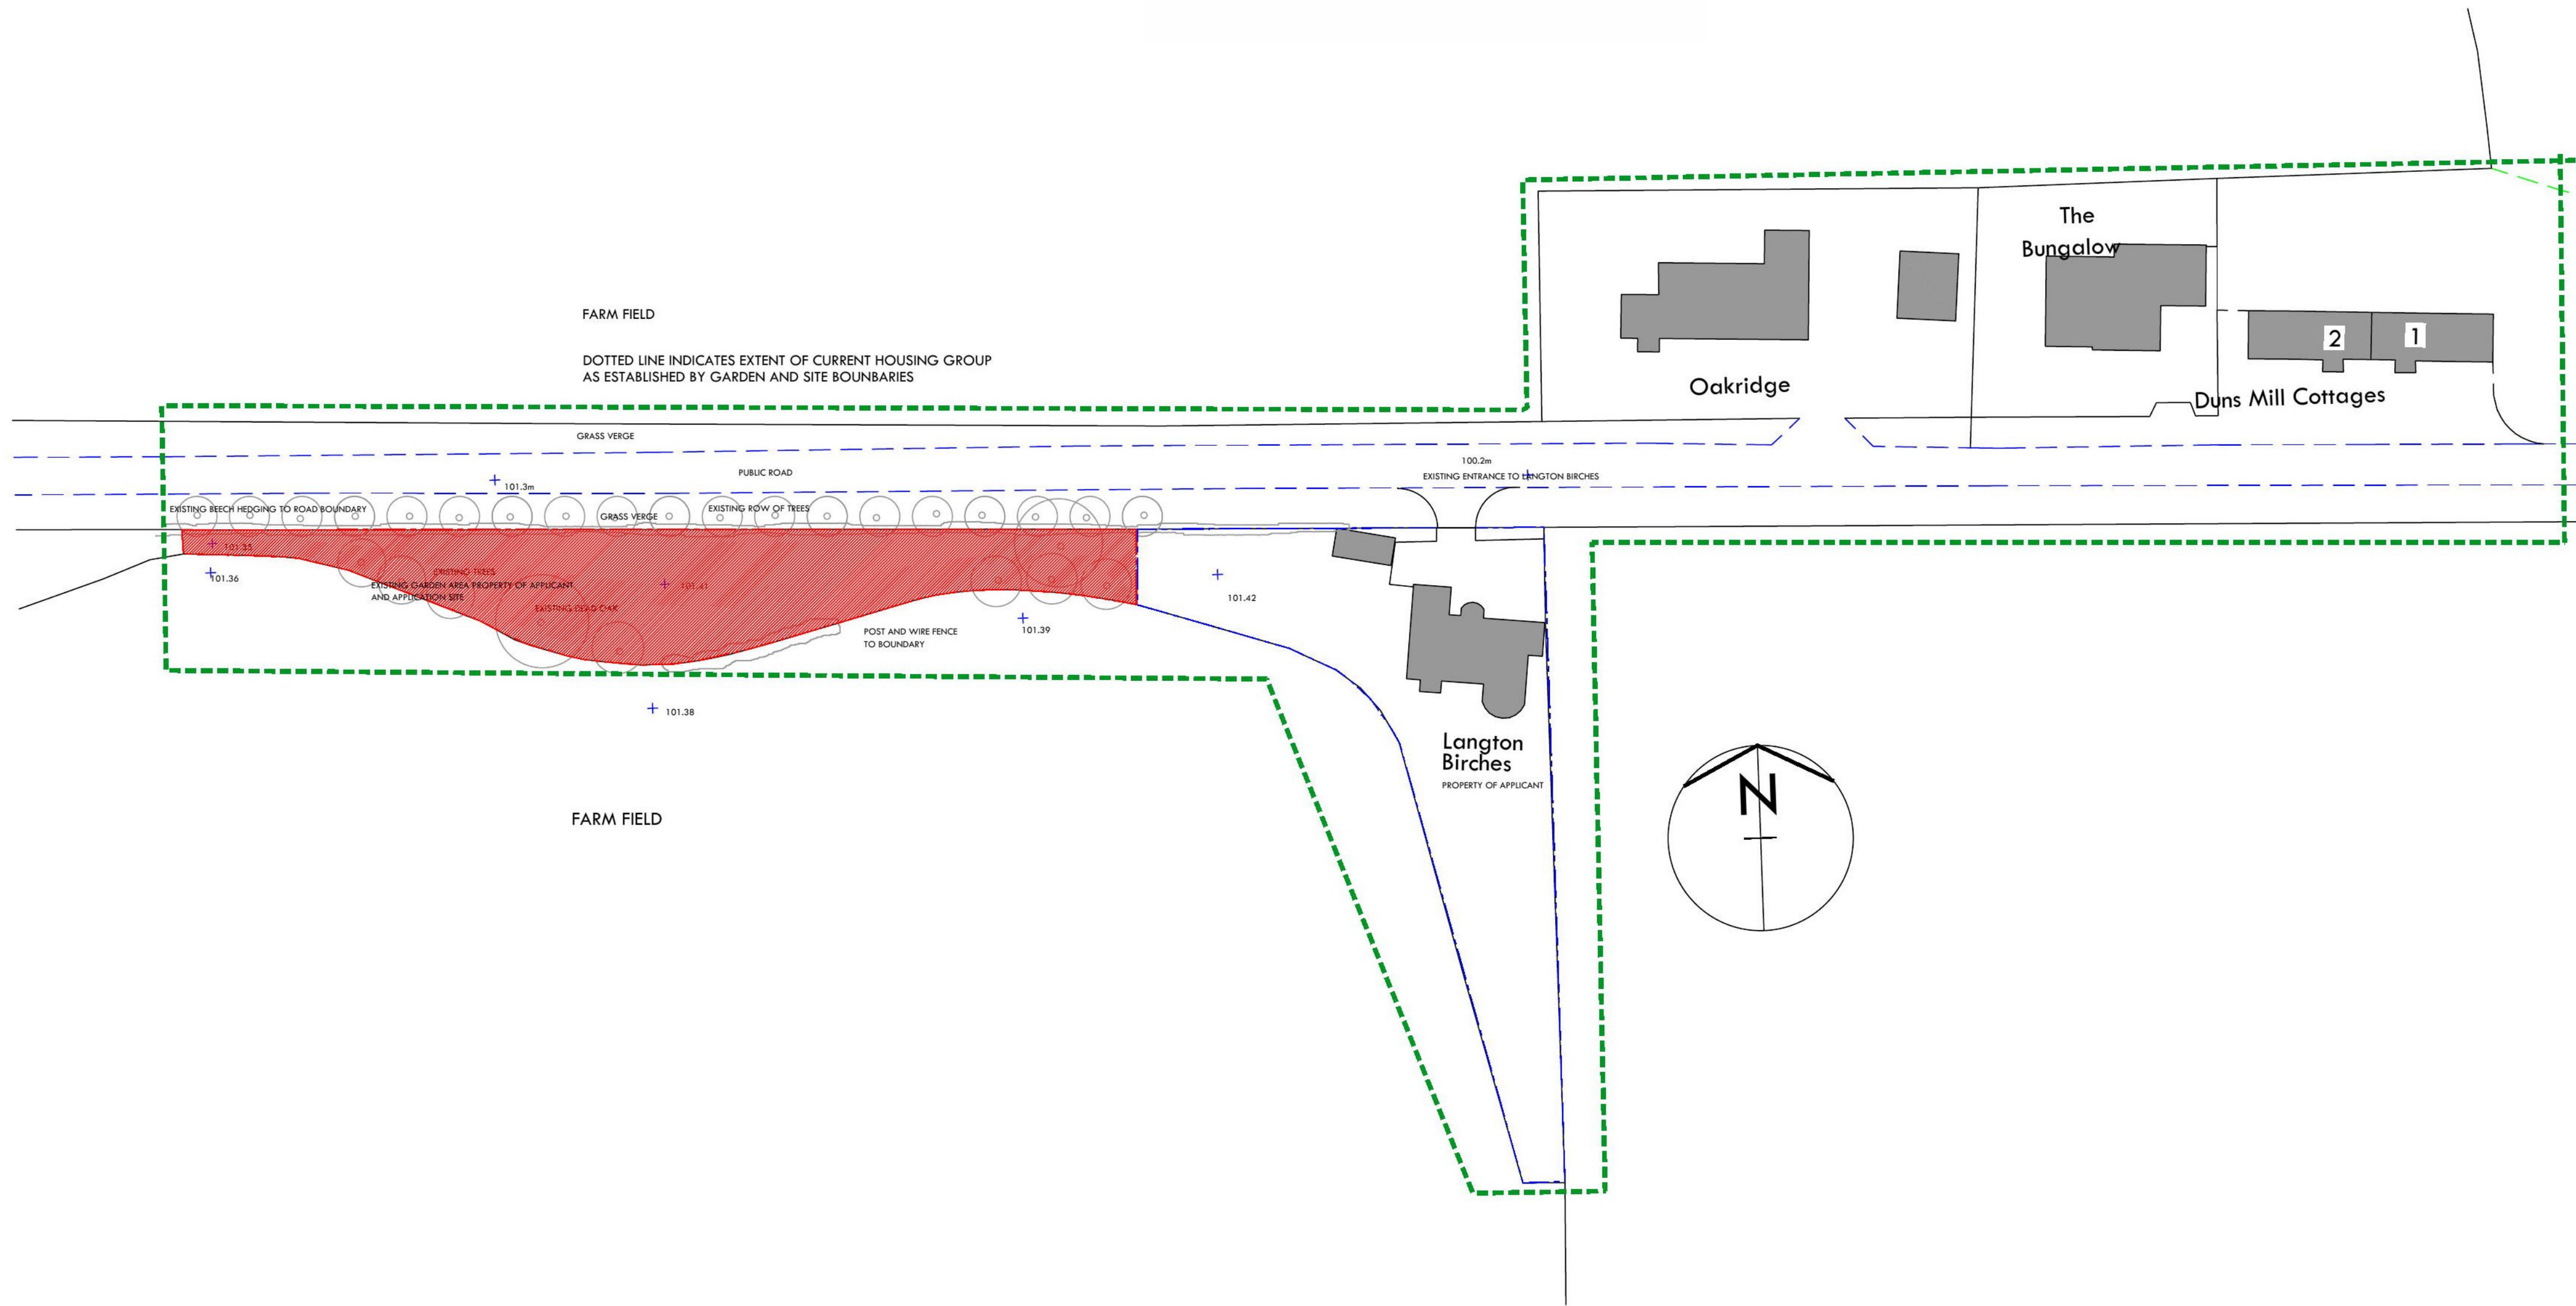

Ordnance Survey (c) Crown Copyright 2011. All rights reserved. Licence number 100020449



Scottish Borders Council  
Town And Country  
Planning (Scotland) Act  
1997

**REFUSED**


subject to the  
requirements of the  
associated Decision  
Notice

18/00270/PPP

18.04.18

FARM FIELD

Oakridge

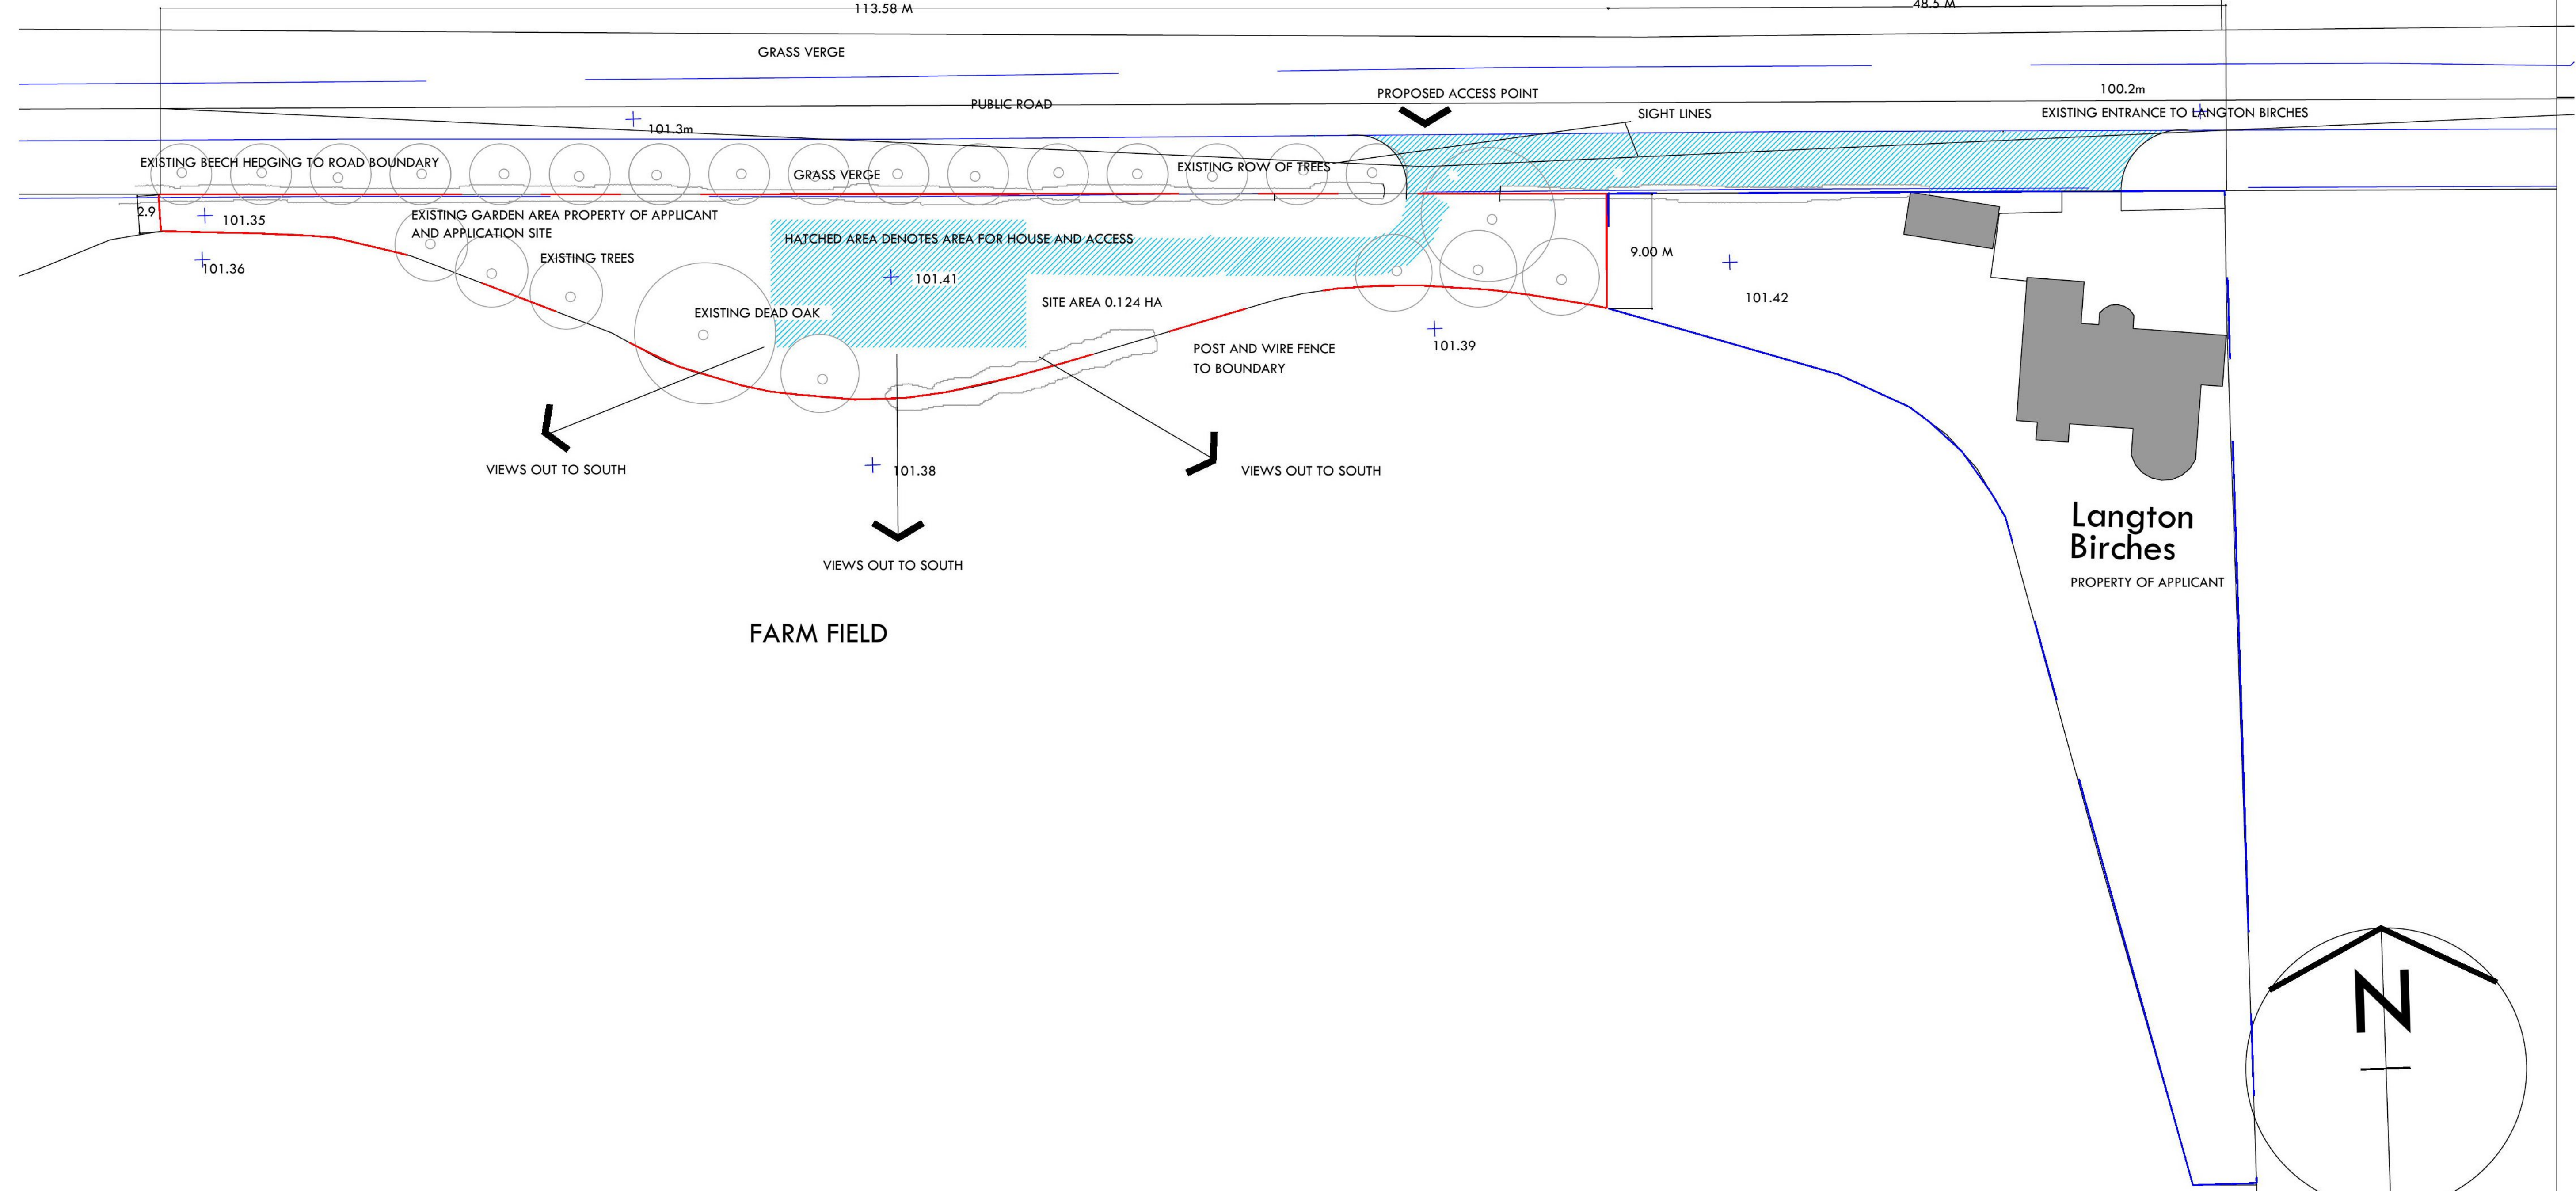

VIEWS OUT TO SOUTH


VIEWS OUT TO SOUTH

VIEWS OUT TO SOUTH


FARM FIELD

Langton  
Birches

PROPERTY OF APPLICANT

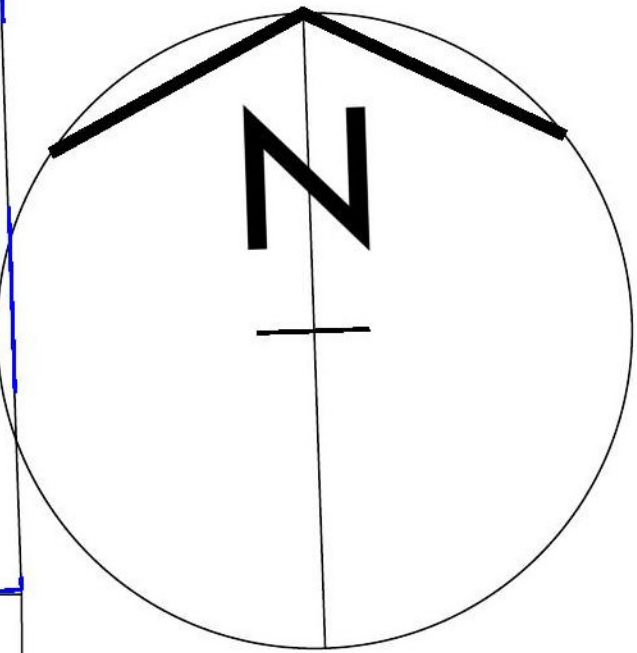

Ordnance Survey (c) Crown Copyright 2011. All rights reserved. Licence number 100020449

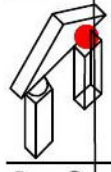

CFPP02

R	G	L	I	C	E	N	C	E	A	R	C	H	I	T	E	C	T
HILLEND	CLIFTONHILL	EDNAM	KELSO	TD5	7QE												
TEL 01573 225070 MOB 07891690639 EMAIL raygarch@icloud.com																	
CLIENT	CLARE FLEMING																
PROJECT	PROPOSED SITE FOR NEW DWELLING HOUSE AT LANGTON BIRCHES DUNS																
TITLE	PROPOSED SITE LAYOUT PLAN																
SCALE	1:250 @ A1																
DATE	12 02 2018																