

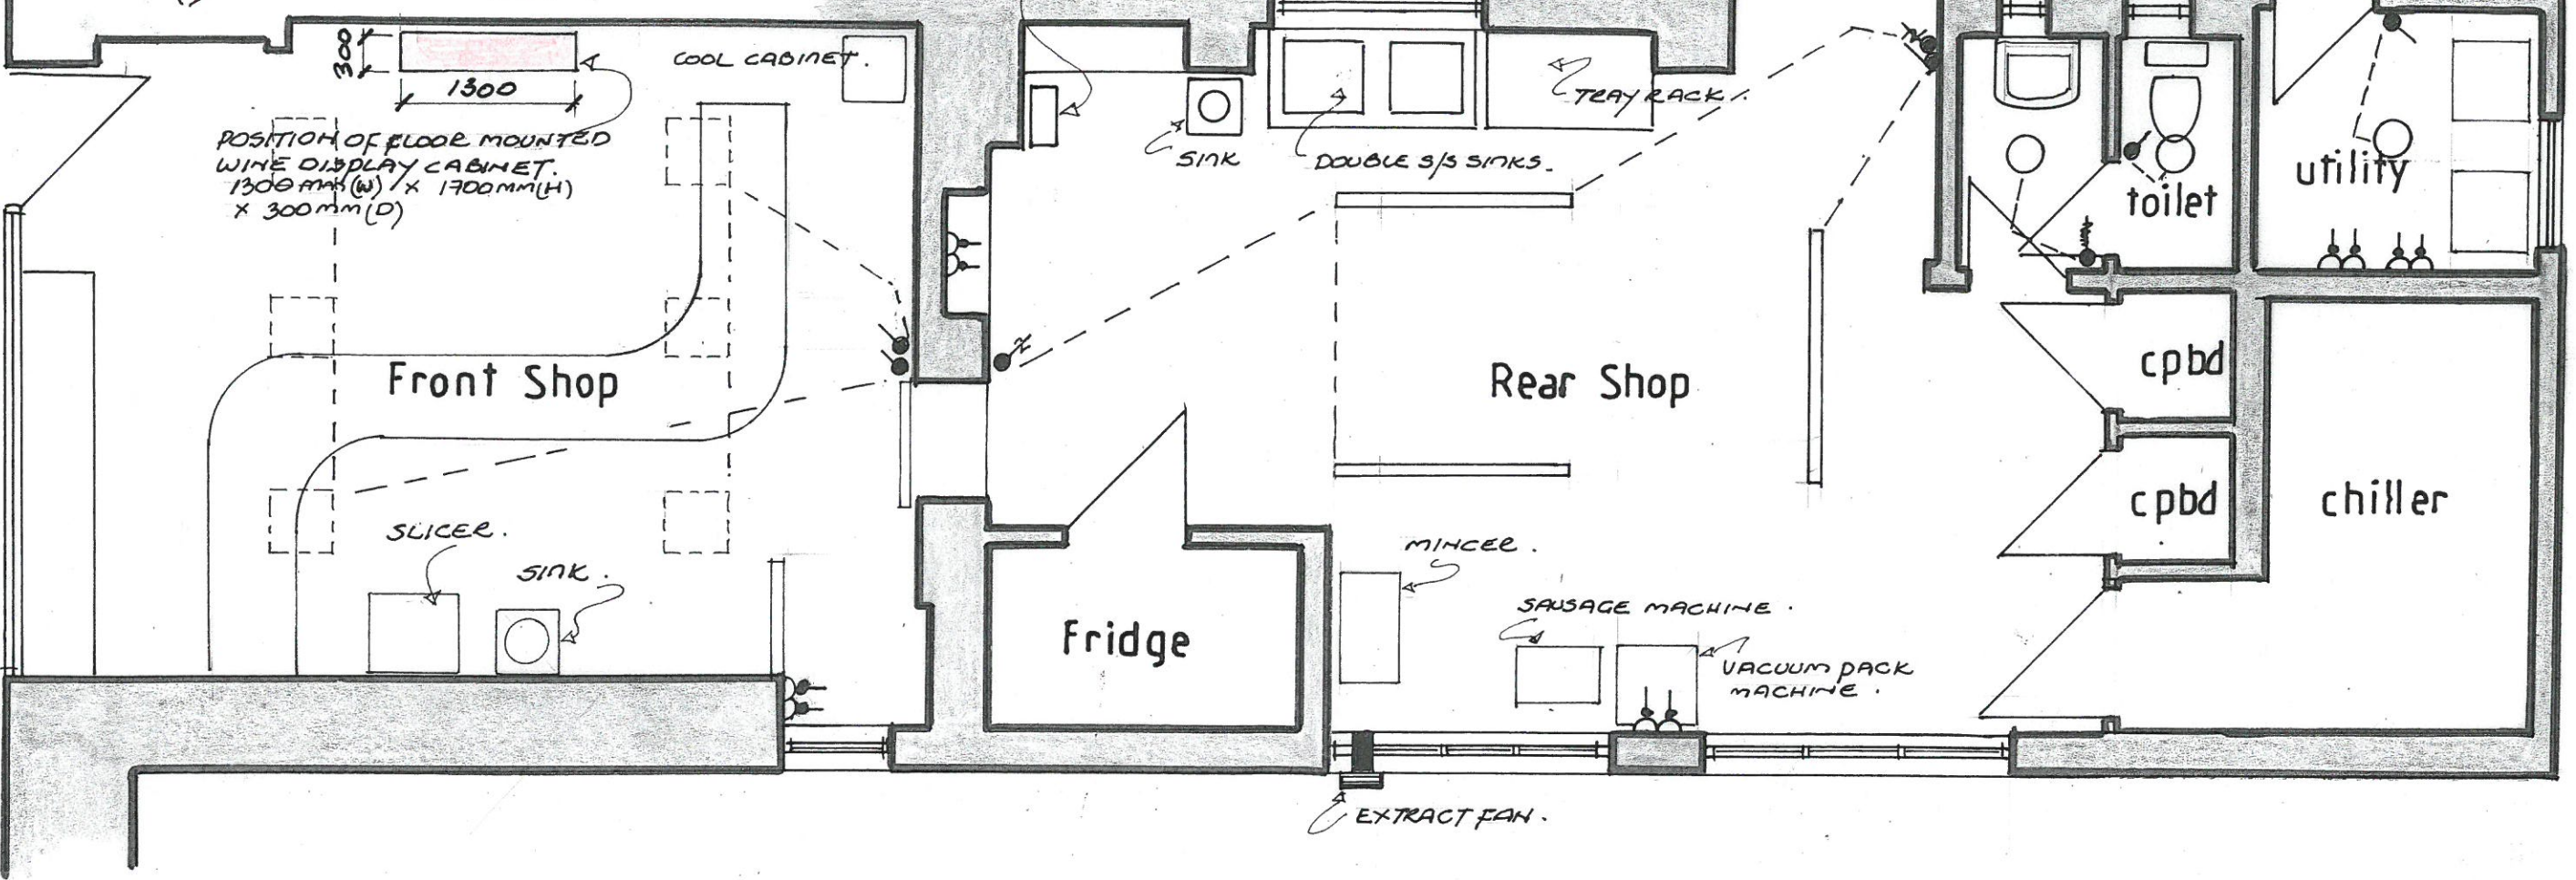


Market Square

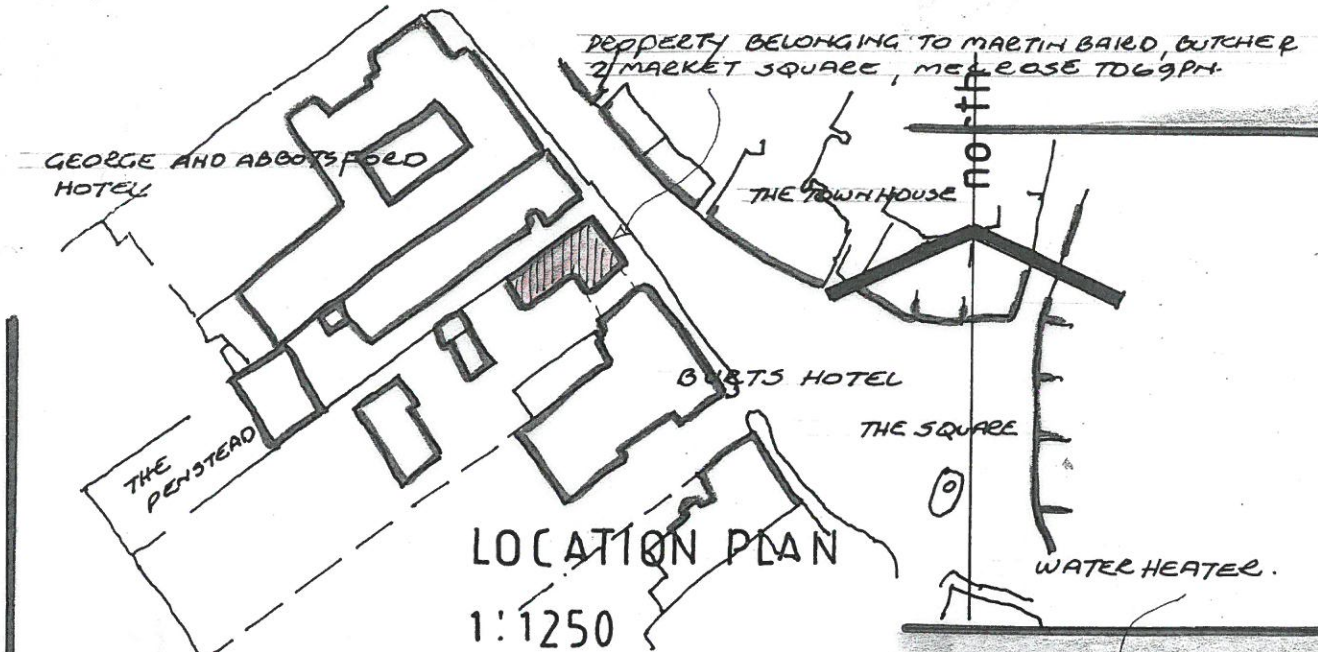

GROUND FLOOR PLAN
1:50

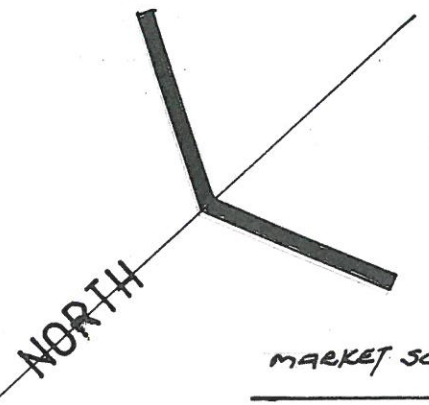

Martin Baird, Butcher
2 Market Square
Melrose TD6 9PN