


PROPOSED ELEVATION OF BRIDGE 1-50

WIRE GANBIONS TO FOR RETAINING STRUCTURE FOR ACCESS ROAD
900 IN DIA PRECAST CONC RING MANHOLES FILLED WITH MASS CONC AS MAIN BRIDGE SUPPORTS

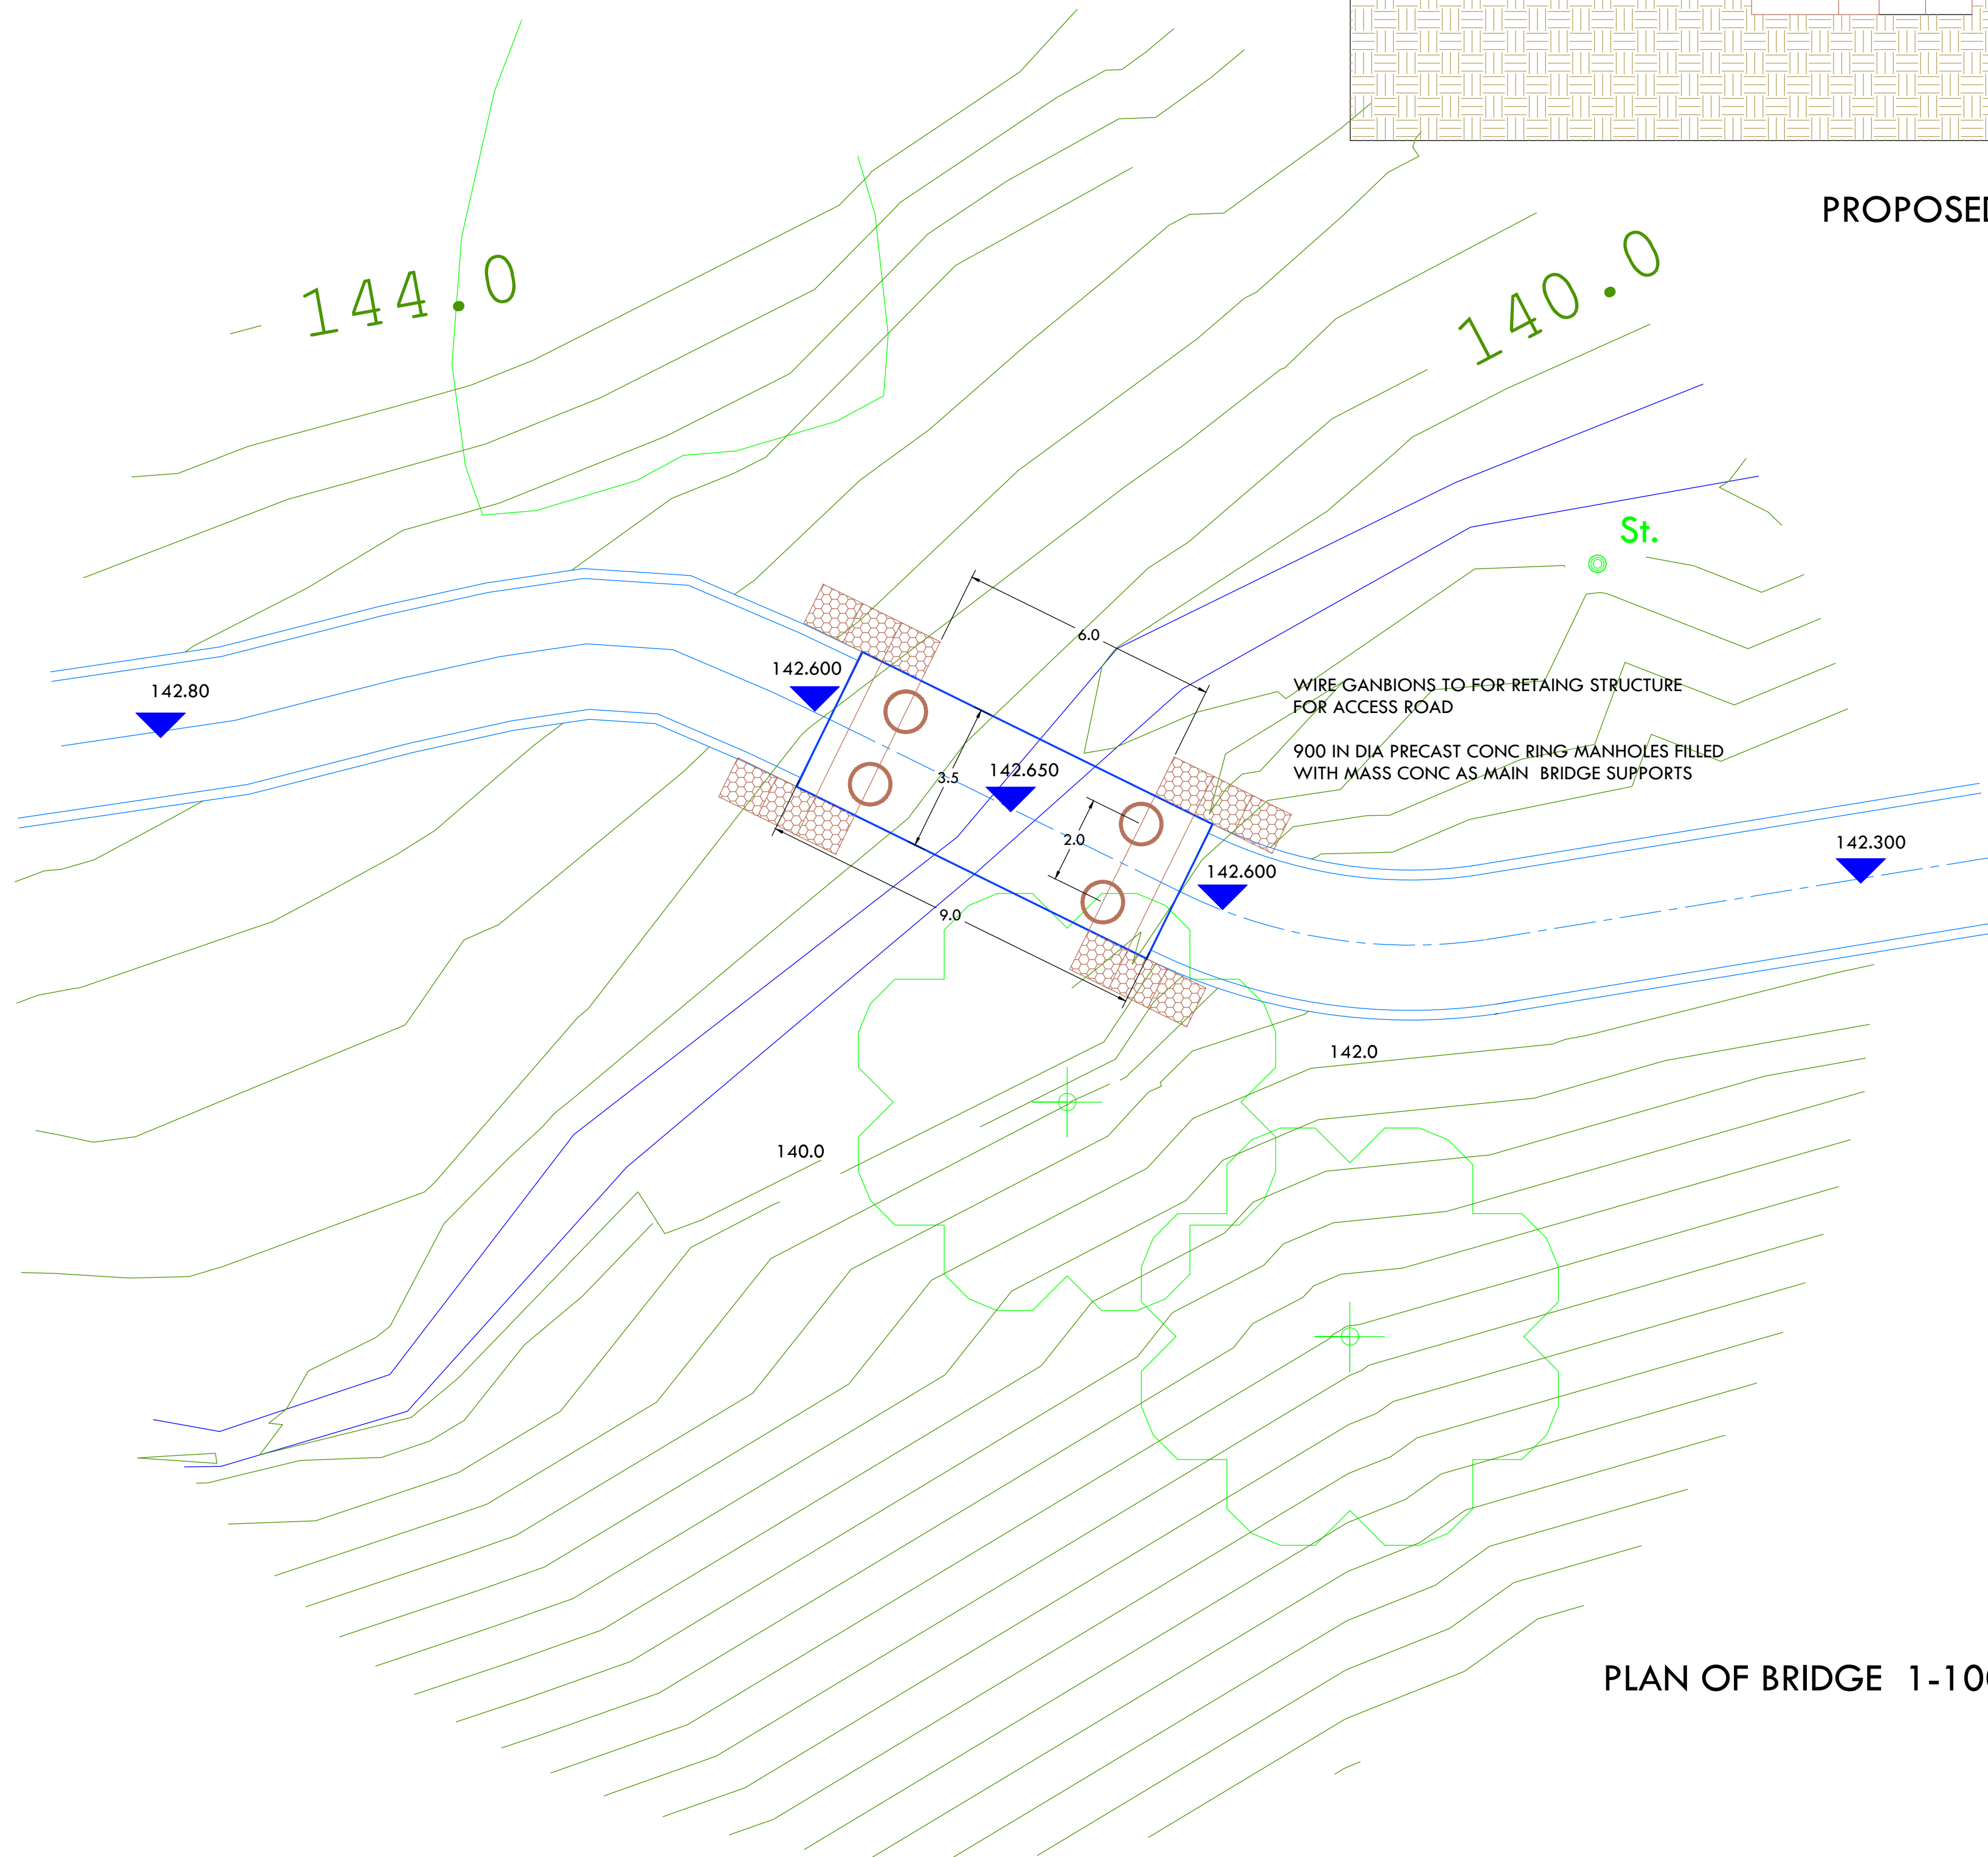

PLAN OF BRIDGE 1-100

MACPL 22

CLIENT DAVID AND CLAIRE MACTAGGART

PROJECT
PROPOSED LUXURY HOLIDAY HOMES
AT HALLRULE FARM
BONCHESTER BRIDGE HAWICK

TITLE DETAIL OF BRIDGE

SCALE 1-100, 1-50

DATE 01 10 2018

R G LICENCE ARCHITECT
HILLEN CLIFTONHILL KELSO TD5 7QE
TEL 01573225070 MOB 07891690639
EMAIL raygarch@icloud.com