


PLAN OF LAYBY

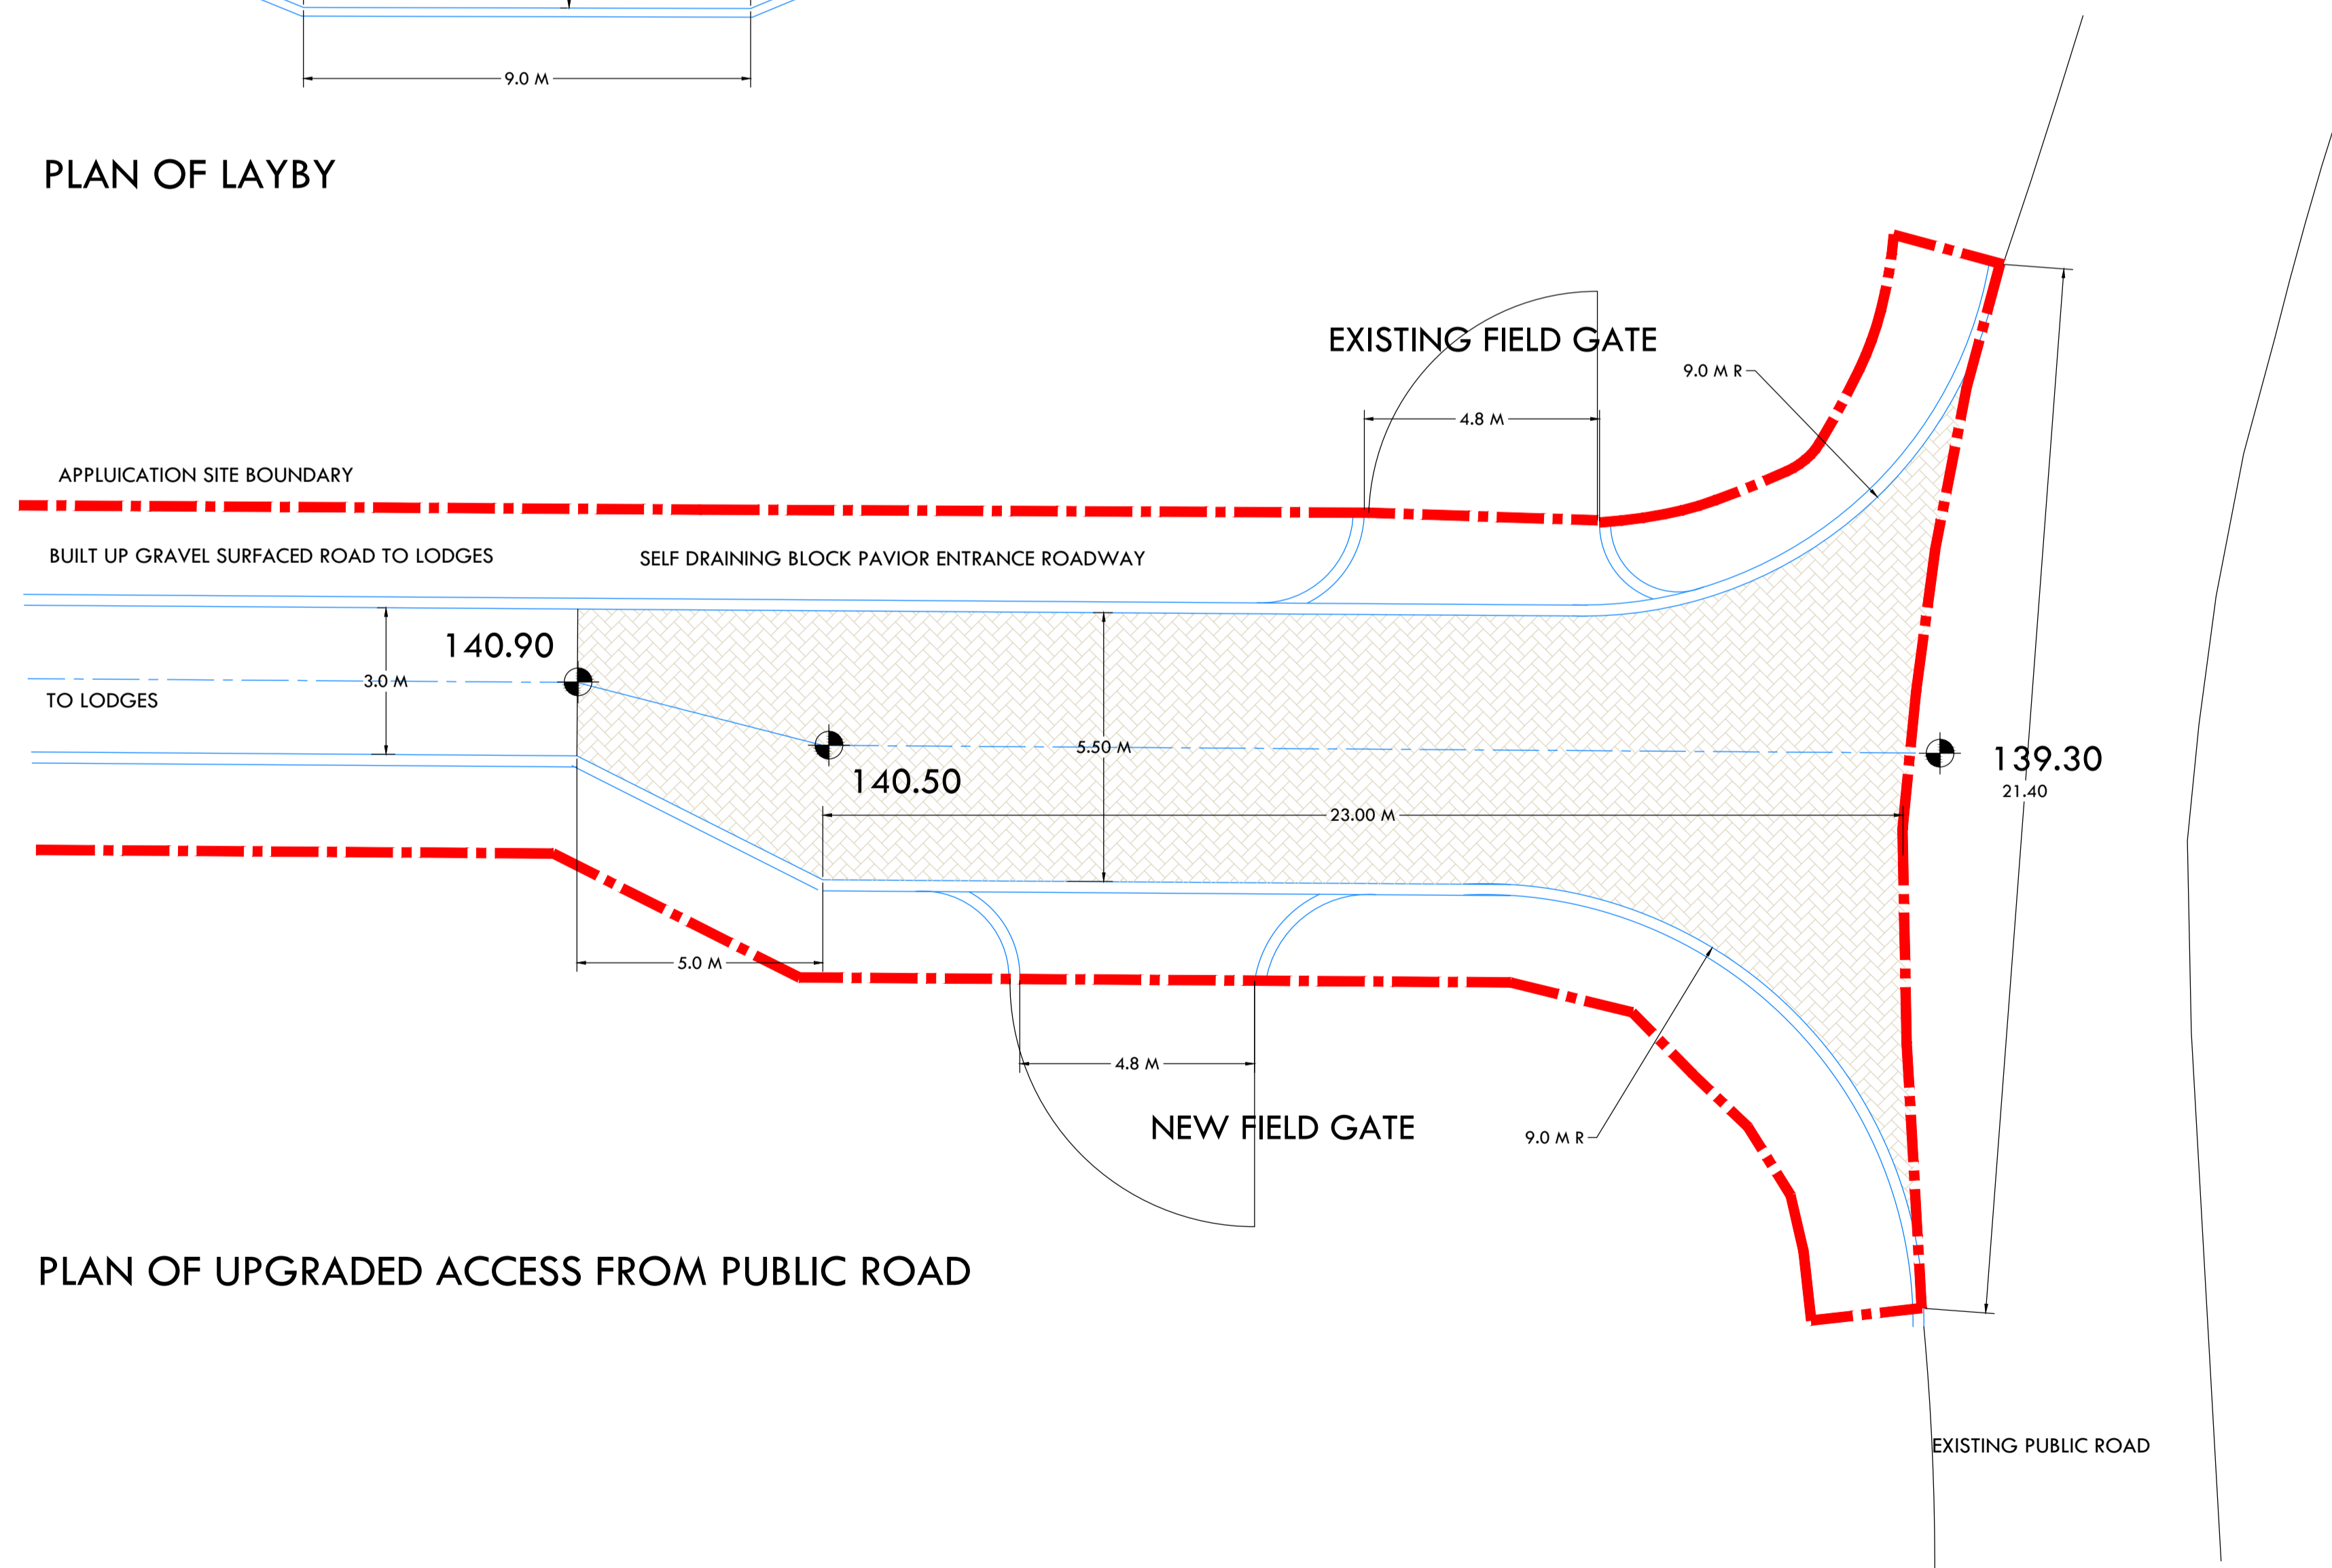

PLAN OF UPGRADED ACCESS FROM PUBLIC ROAD

## MACPL 23

CLIENT DAVID AND CLAIRE MACTAGGART

PROJECT  
PROPOSED LUXURY HOLIDAY HOMES  
AT HALLRULE FARM  
BONCHESTER BRIDGE HAWICK

TITLE DETAIL OF ACCESS ROAD AND LAYBY

SCALE 1-100 A1

DATE 01 10 2018

R G LICENCE ARCHITECT  
HILLEND CLIFTONHILL KELSO TD5 7QE  
TEL 01573225070 MOB 07891690639  
EMAIL raygarch@icloud.com