

Scottish Borders Council
Town And Country
Planning (Scotland) Act
1997


20/00343/FUL
02.07.2020

GLampitect

W: WWW.GLAMPITECT.CO.UK
E: CONTACT@GLAMPITECT.CO.UK
T: 0131 248 3019

REFUSED

subject to the
requirements of the
associated Decision
Notice

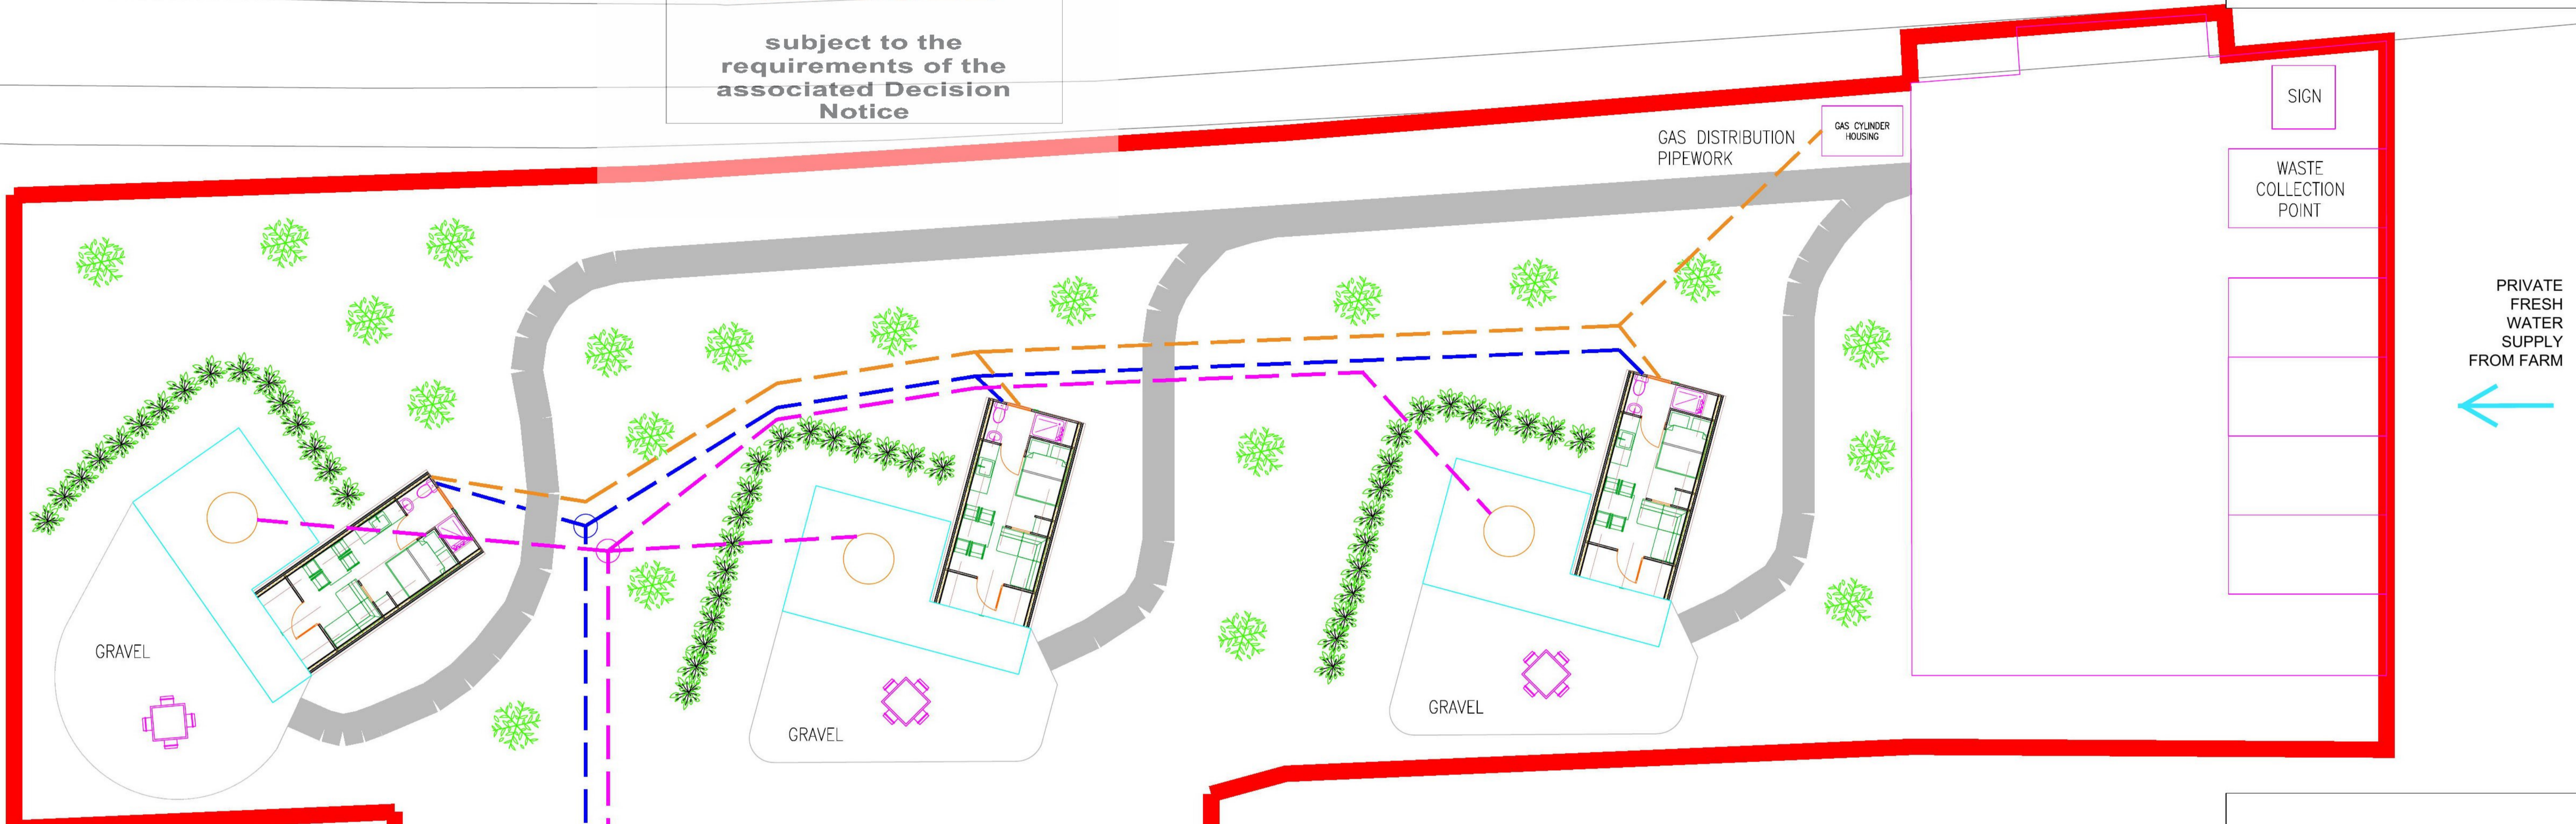


MAIN LAYOUT (SCALE 1:100)

150mm dia. uPVC PIPEWORK ROUTE
THROUGHOUT IN COMPLIANCE WITH BS EN
12056-1:2000

750mm GRP INSPECTION CHAMBER IN
COMPLIANCE WITH BS EN 12056-1:2000

12 PERSON TREATMENT PLANT IN LINE WITH
WITH ALL SEPA STIPULATIONS AND BS EN
12056-1:2000

UNDERGROUND SOAKAWAY FULLY COMPLIANT
WITH ALL SEPA STIPULATIONS

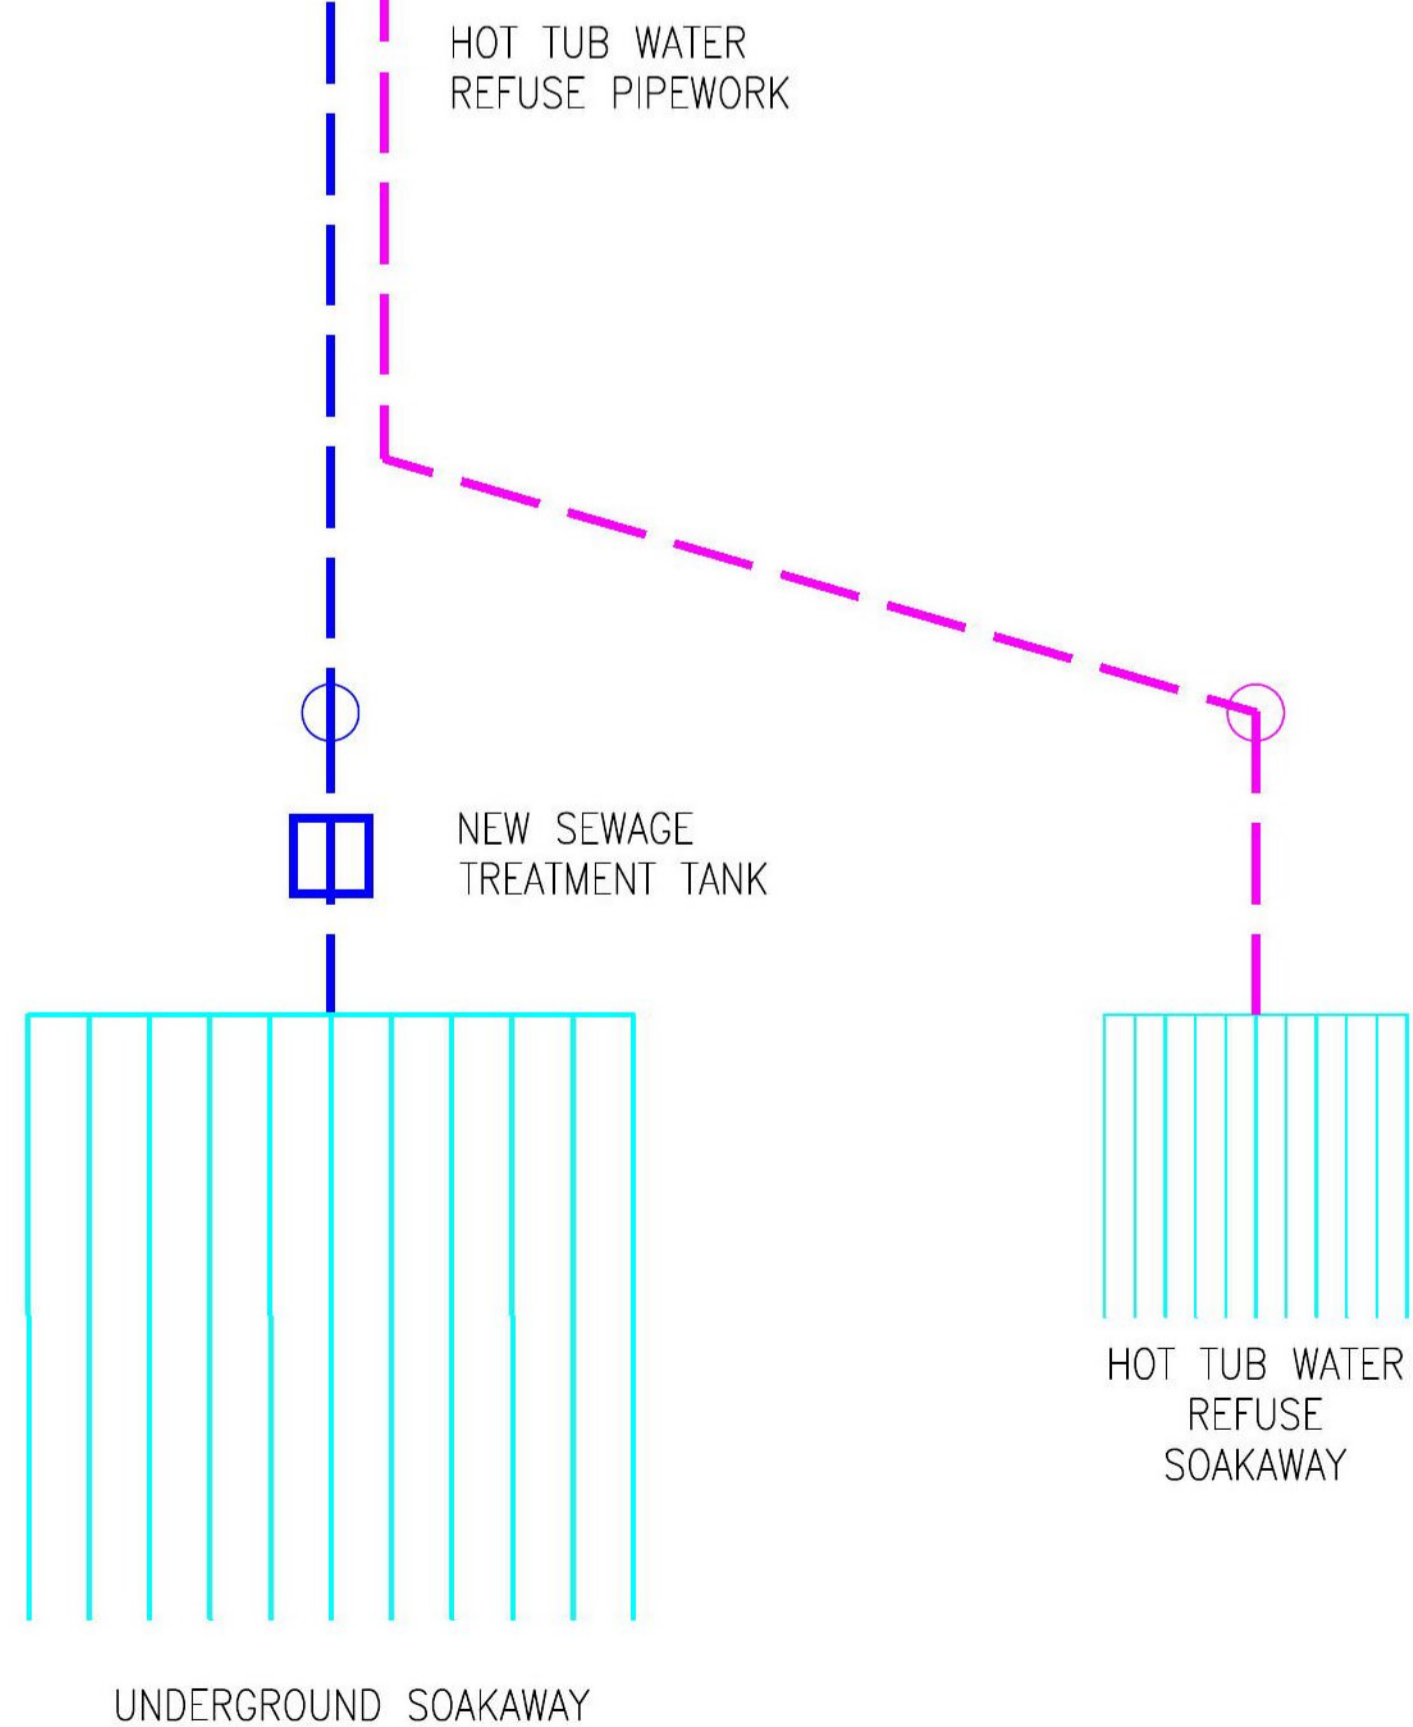

NOTES

1. DO NOT SCALE FROM THIS DRAWING

KEY TO SYMBOLS



DRAINAGE

ROAD / PARKING

FOOTPATH

GAS PIPEWORK


HOT TUB



SCALE BARS

Date	Description	Rev	By
14/03/20	UPDATED IN LINE WITH SITE DISCUSSIONS AND PRE-PLANNING ADVICE INPUT	A	CM

Revision Description

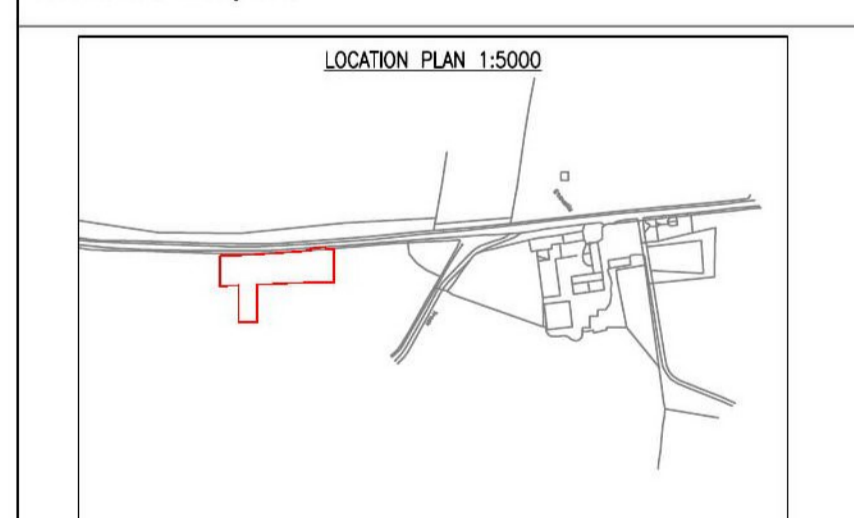

Project:
**STOULIE SNUGS LUXURY GLAMPING PODS
HAWICK
TD9 7NX**

Drawing Title:
PROPOSED LAYOUT PLAN

Drawing Number:
200104-1-01

Revision: **A**
Date: **23/01/2020**
Scale: **1:100 (UNLESS STATED)**
Drawn By: **ALISDAIR YOUNG**
CAD Dwg File:
Arch. Base Dwg:

Issue Status:
Full Planning Application