



Disclaimer:
This generation of drawings is for the stated purpose only and should not be used for any other purpose without the originator's consent. Do not scale from this drawing.

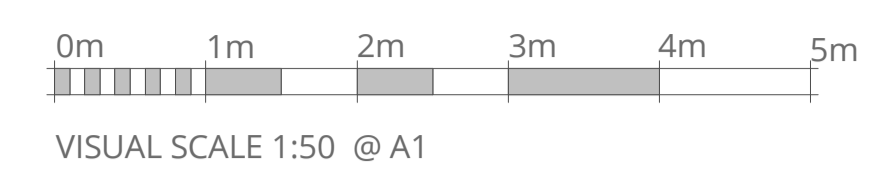

BB
13


AA
13

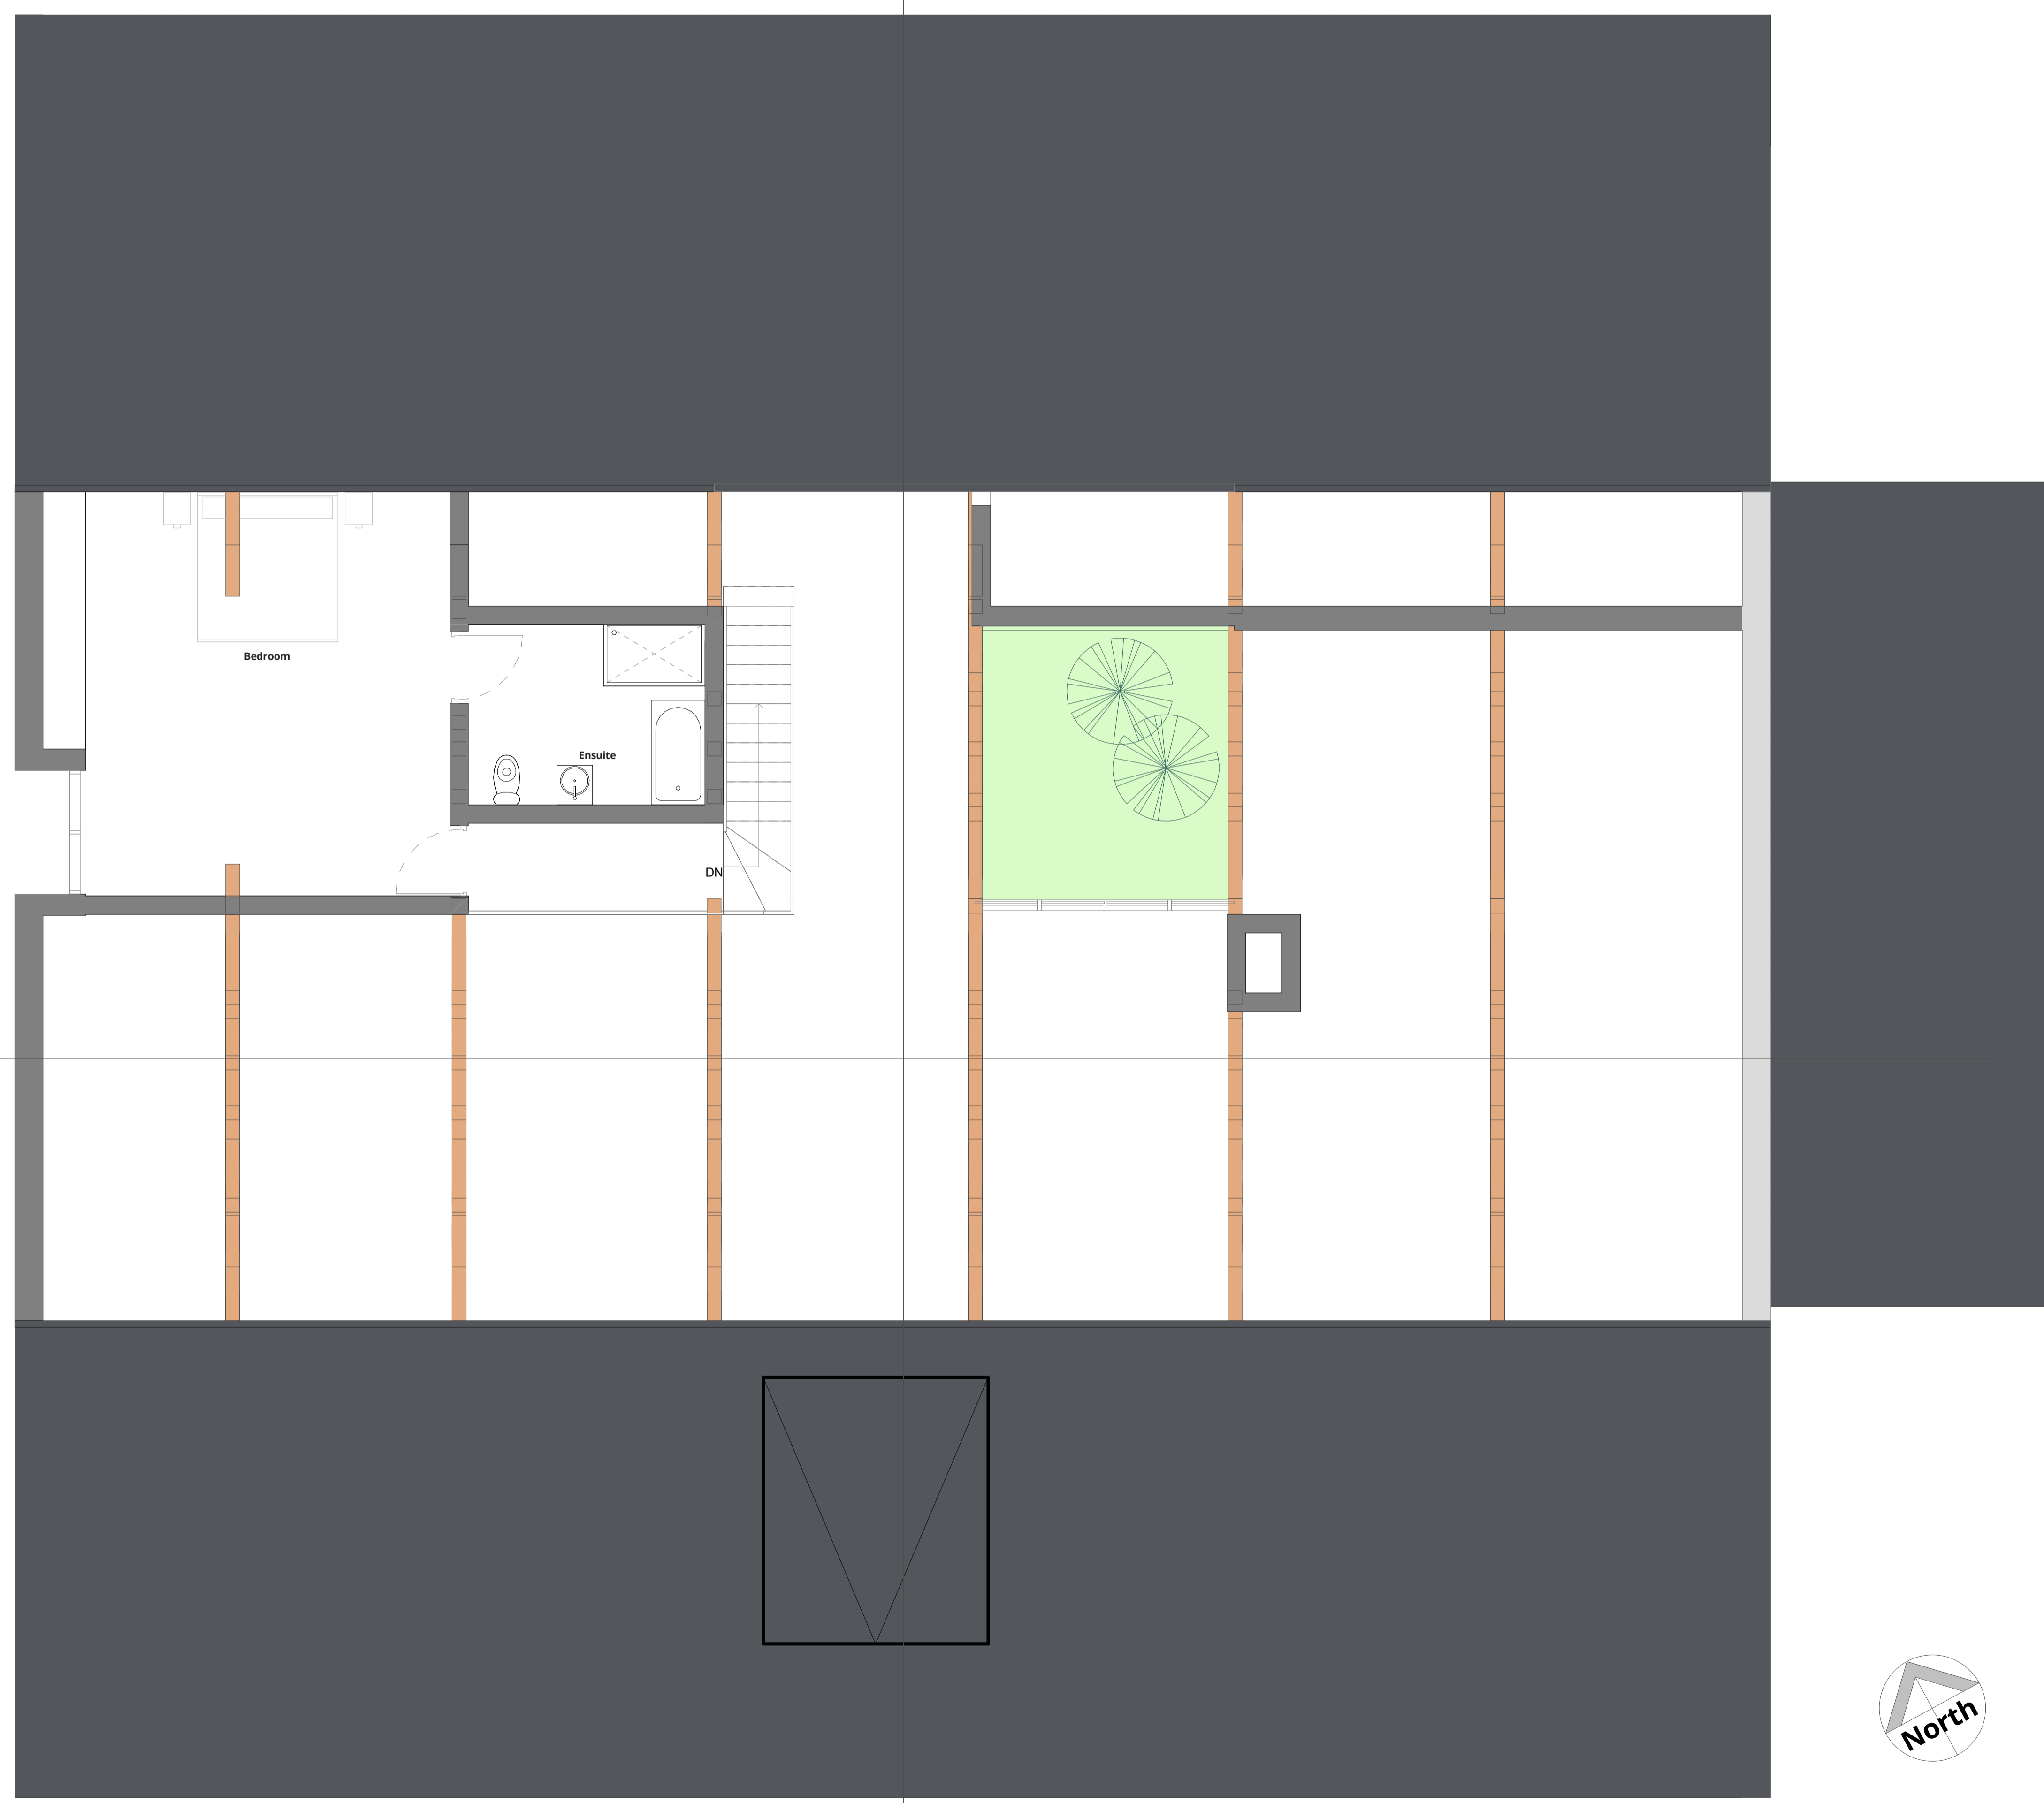

Rev	Date	Description	by

CAMERONS
STRACHAN
YUIILL
ARCHITECTS

client: Buccleuch Estates Ltd
 project: Black Barn
 Eckford
 title: First Floor - As Proposed
 status: Planning drawn: JM / MO
 scale: 1 : 50@A1 date: 03/05/2021
 number: 10093/0-11 rev:

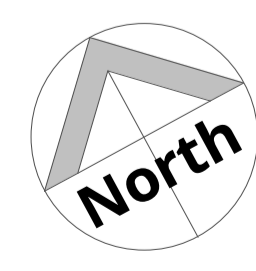

Proposed First Floor
1 : 50

DALKETH	11 South street	EH22 1AH	0131 663 9735
EDINBURGH	46 The Shore	EH6 6QU	0131 553 7959
EVEMOUTH	28 Harbour Rd	TD14 5HF	01907 504039
GALASHIELS	1 Wilsheugh	TD1 1LQ	01896 753077