



NOTES

- DO NOT SCALE FROM THIS DRAWING MANUALLY OR ELECTRONICALLY.
- THIS DRAWING IS TO BE READ IN CONJUNCTION WITH ALL OTHER RELEVANT PROJECT INFORMATION.
- ALL DATUM LEVELS ARE IN METRES AND DIMENSIONS ARE IN MILLIMETRES UNLESS OTHERWISE STATED.

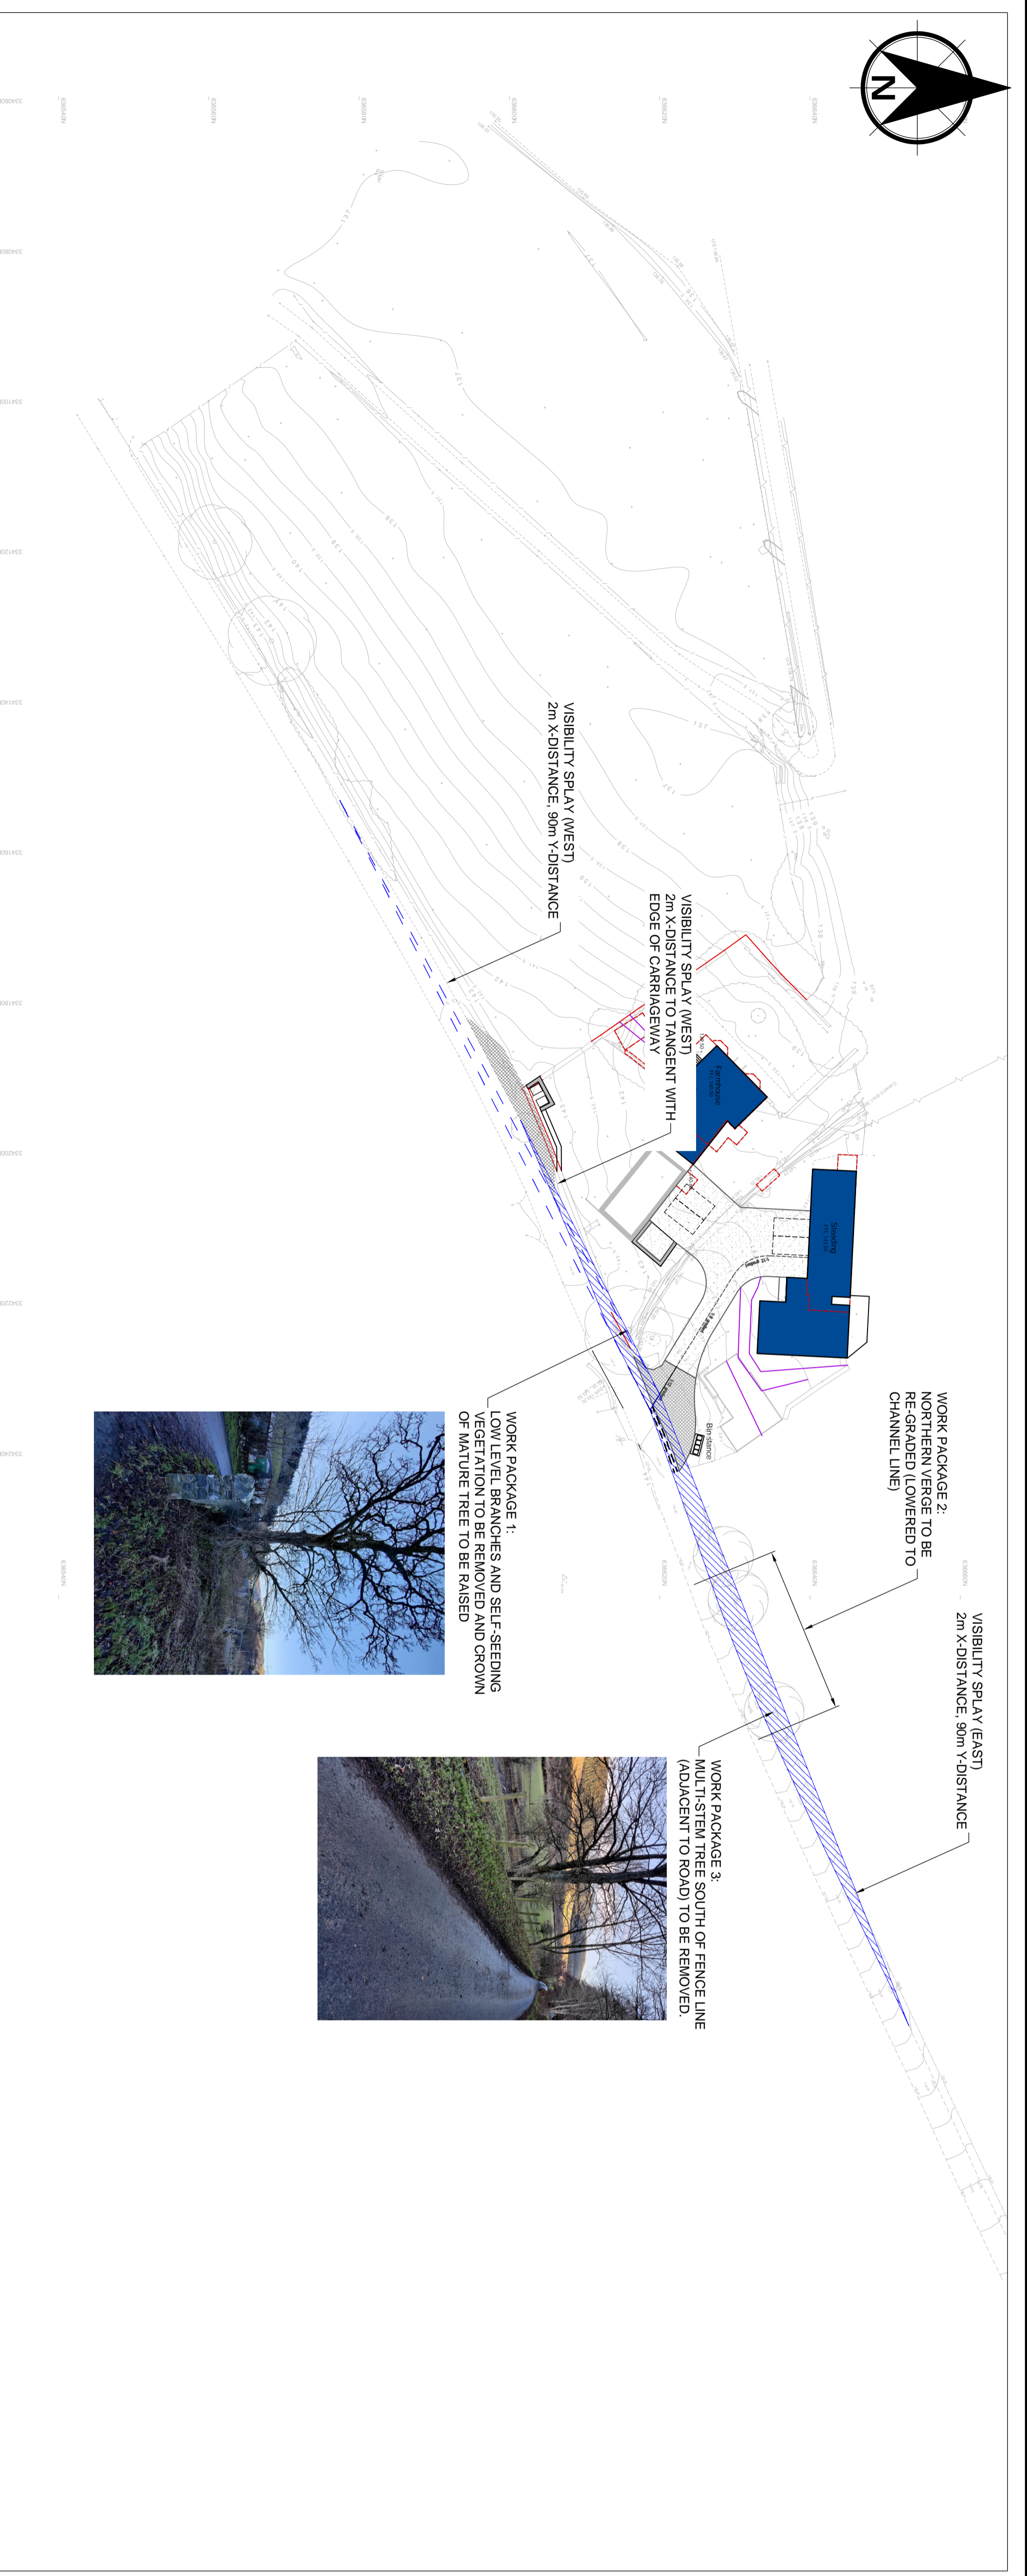


**PLAN LAYOUT
WORK PACKAGE DETAILS**
SCALE: 1:500

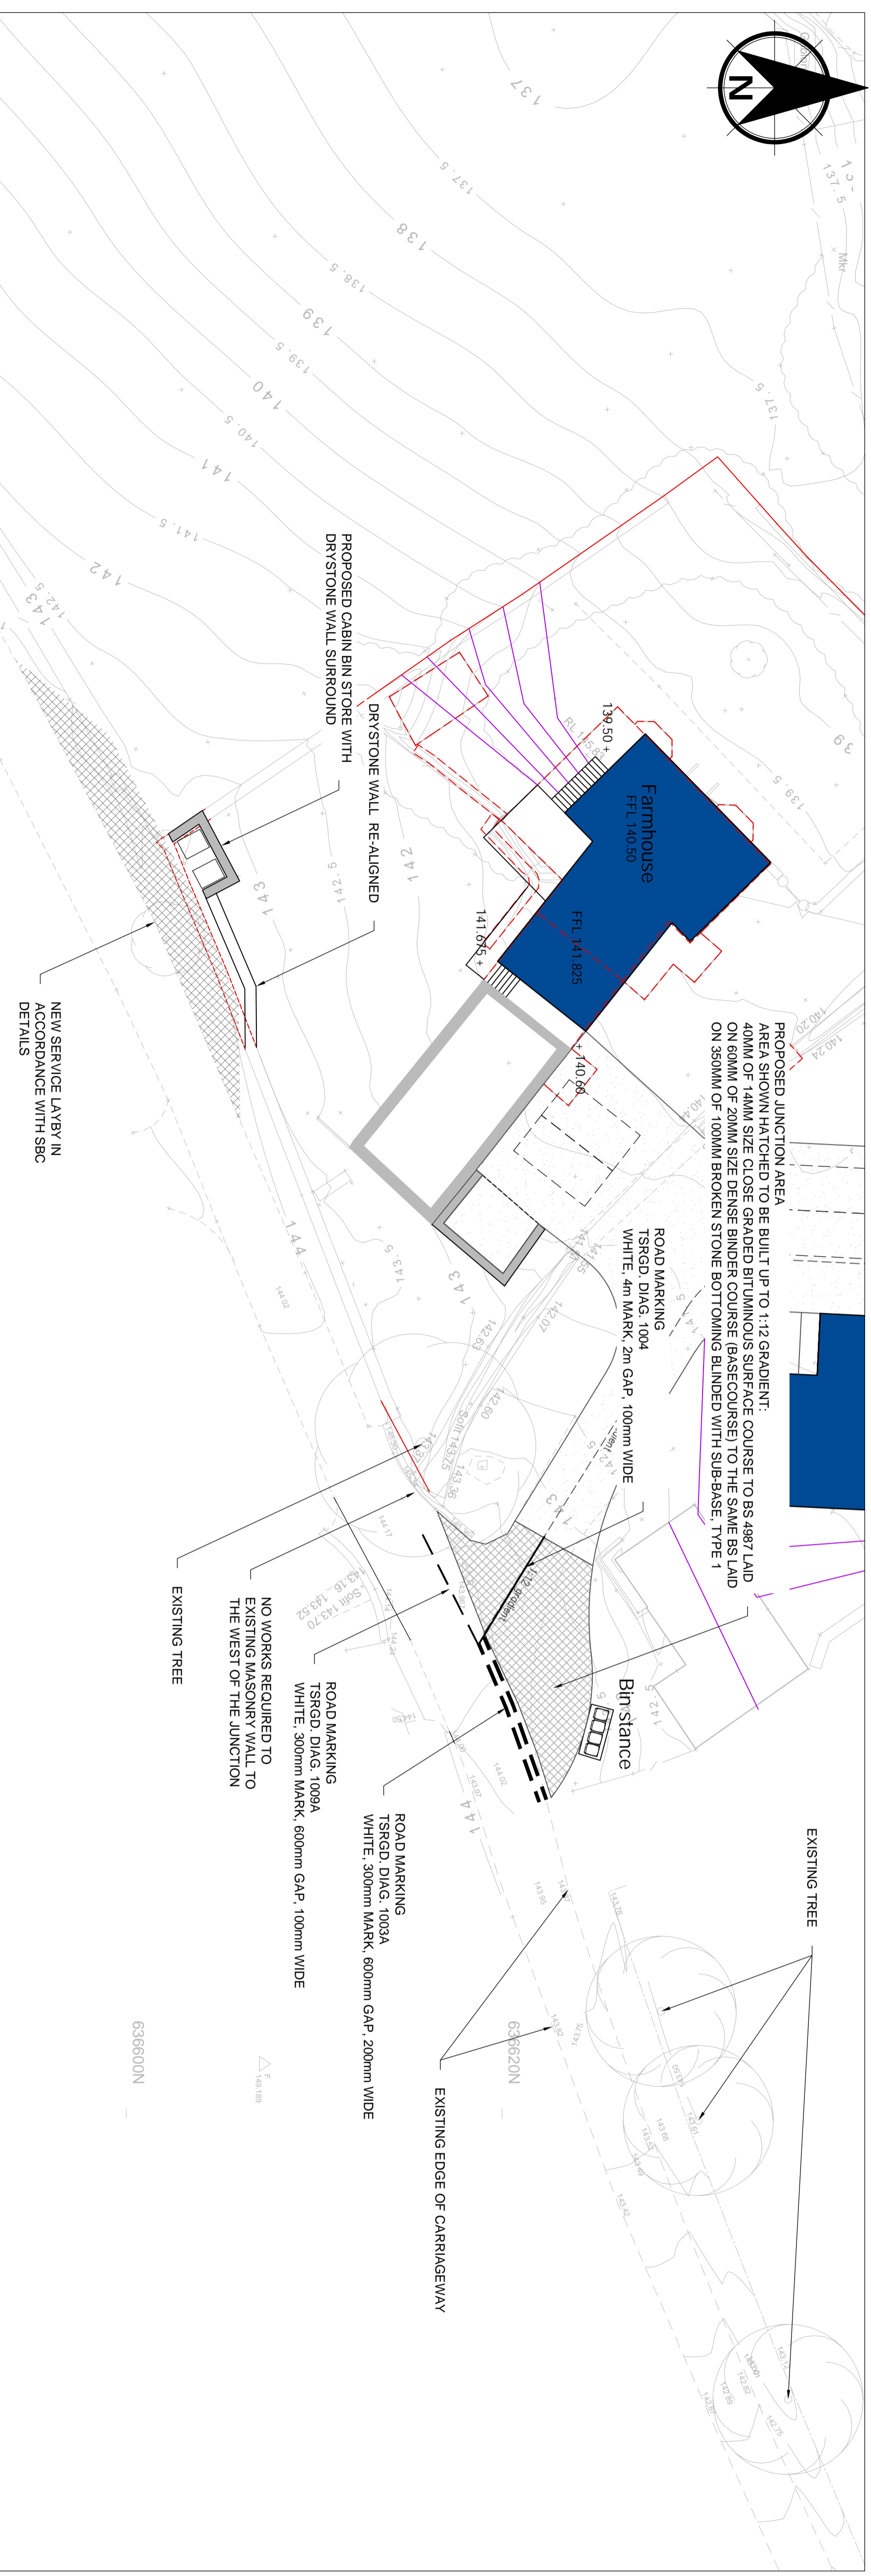

**PLAN LAYOUT
JUNCTION LAYOUT**
SCALE: 1:200

Rev	Date	Amendment Details	DRN	CHK	APP
P01	21.01.2022	FIRST ISSUE	RWE	GK	GK

This drawing should not be relied on or used in circumstances other than those for which it was originally prepared and for which Sweco UK Limited was commissioned. Sweco UK Limited accepts no responsibility for the drawing or any part, other than the portion by whom it was commissioned. Any use of this drawing for other than the intended purpose is at the user's sole risk. Sweco UK Limited is not liable for any damage arising therefrom.
COPYRIGHT © Sweco 2022

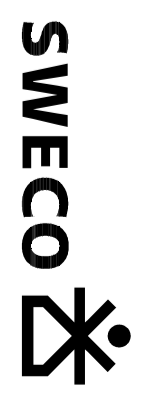

2nd Floor, Quay 2
139 Fountainbridge
Edinburgh
EH3 9QG
Tel: +44 (0)131 550 6300
Web: www.sweco.co.uk

Client
MR BILL GLENNIE

Project Title
**HAUGHHEAD FARMHOUSE
JUNCTION STUDY
SHEET 1 OF 1**

Purpose of Issue
PRELIMINARY

Sheet	Sheet Description	Checked	Approved
SO	INITIAL STATUS OR WIP		
DRAWN	DESIGNED	CHKD	APPRD
RWE	GK	GK	GK
Sheet Size	Scale	Sweco Ref	Revision
A1	AS SHOWN	204893	P01

Drawing Number
204893-SWE-XX-XX-D-X-0001