


1. Do not scale this drawing - if in doubt ask.
2. All sizes to be checked on site prior to construction.
3. This drawing is the copyright of the author.

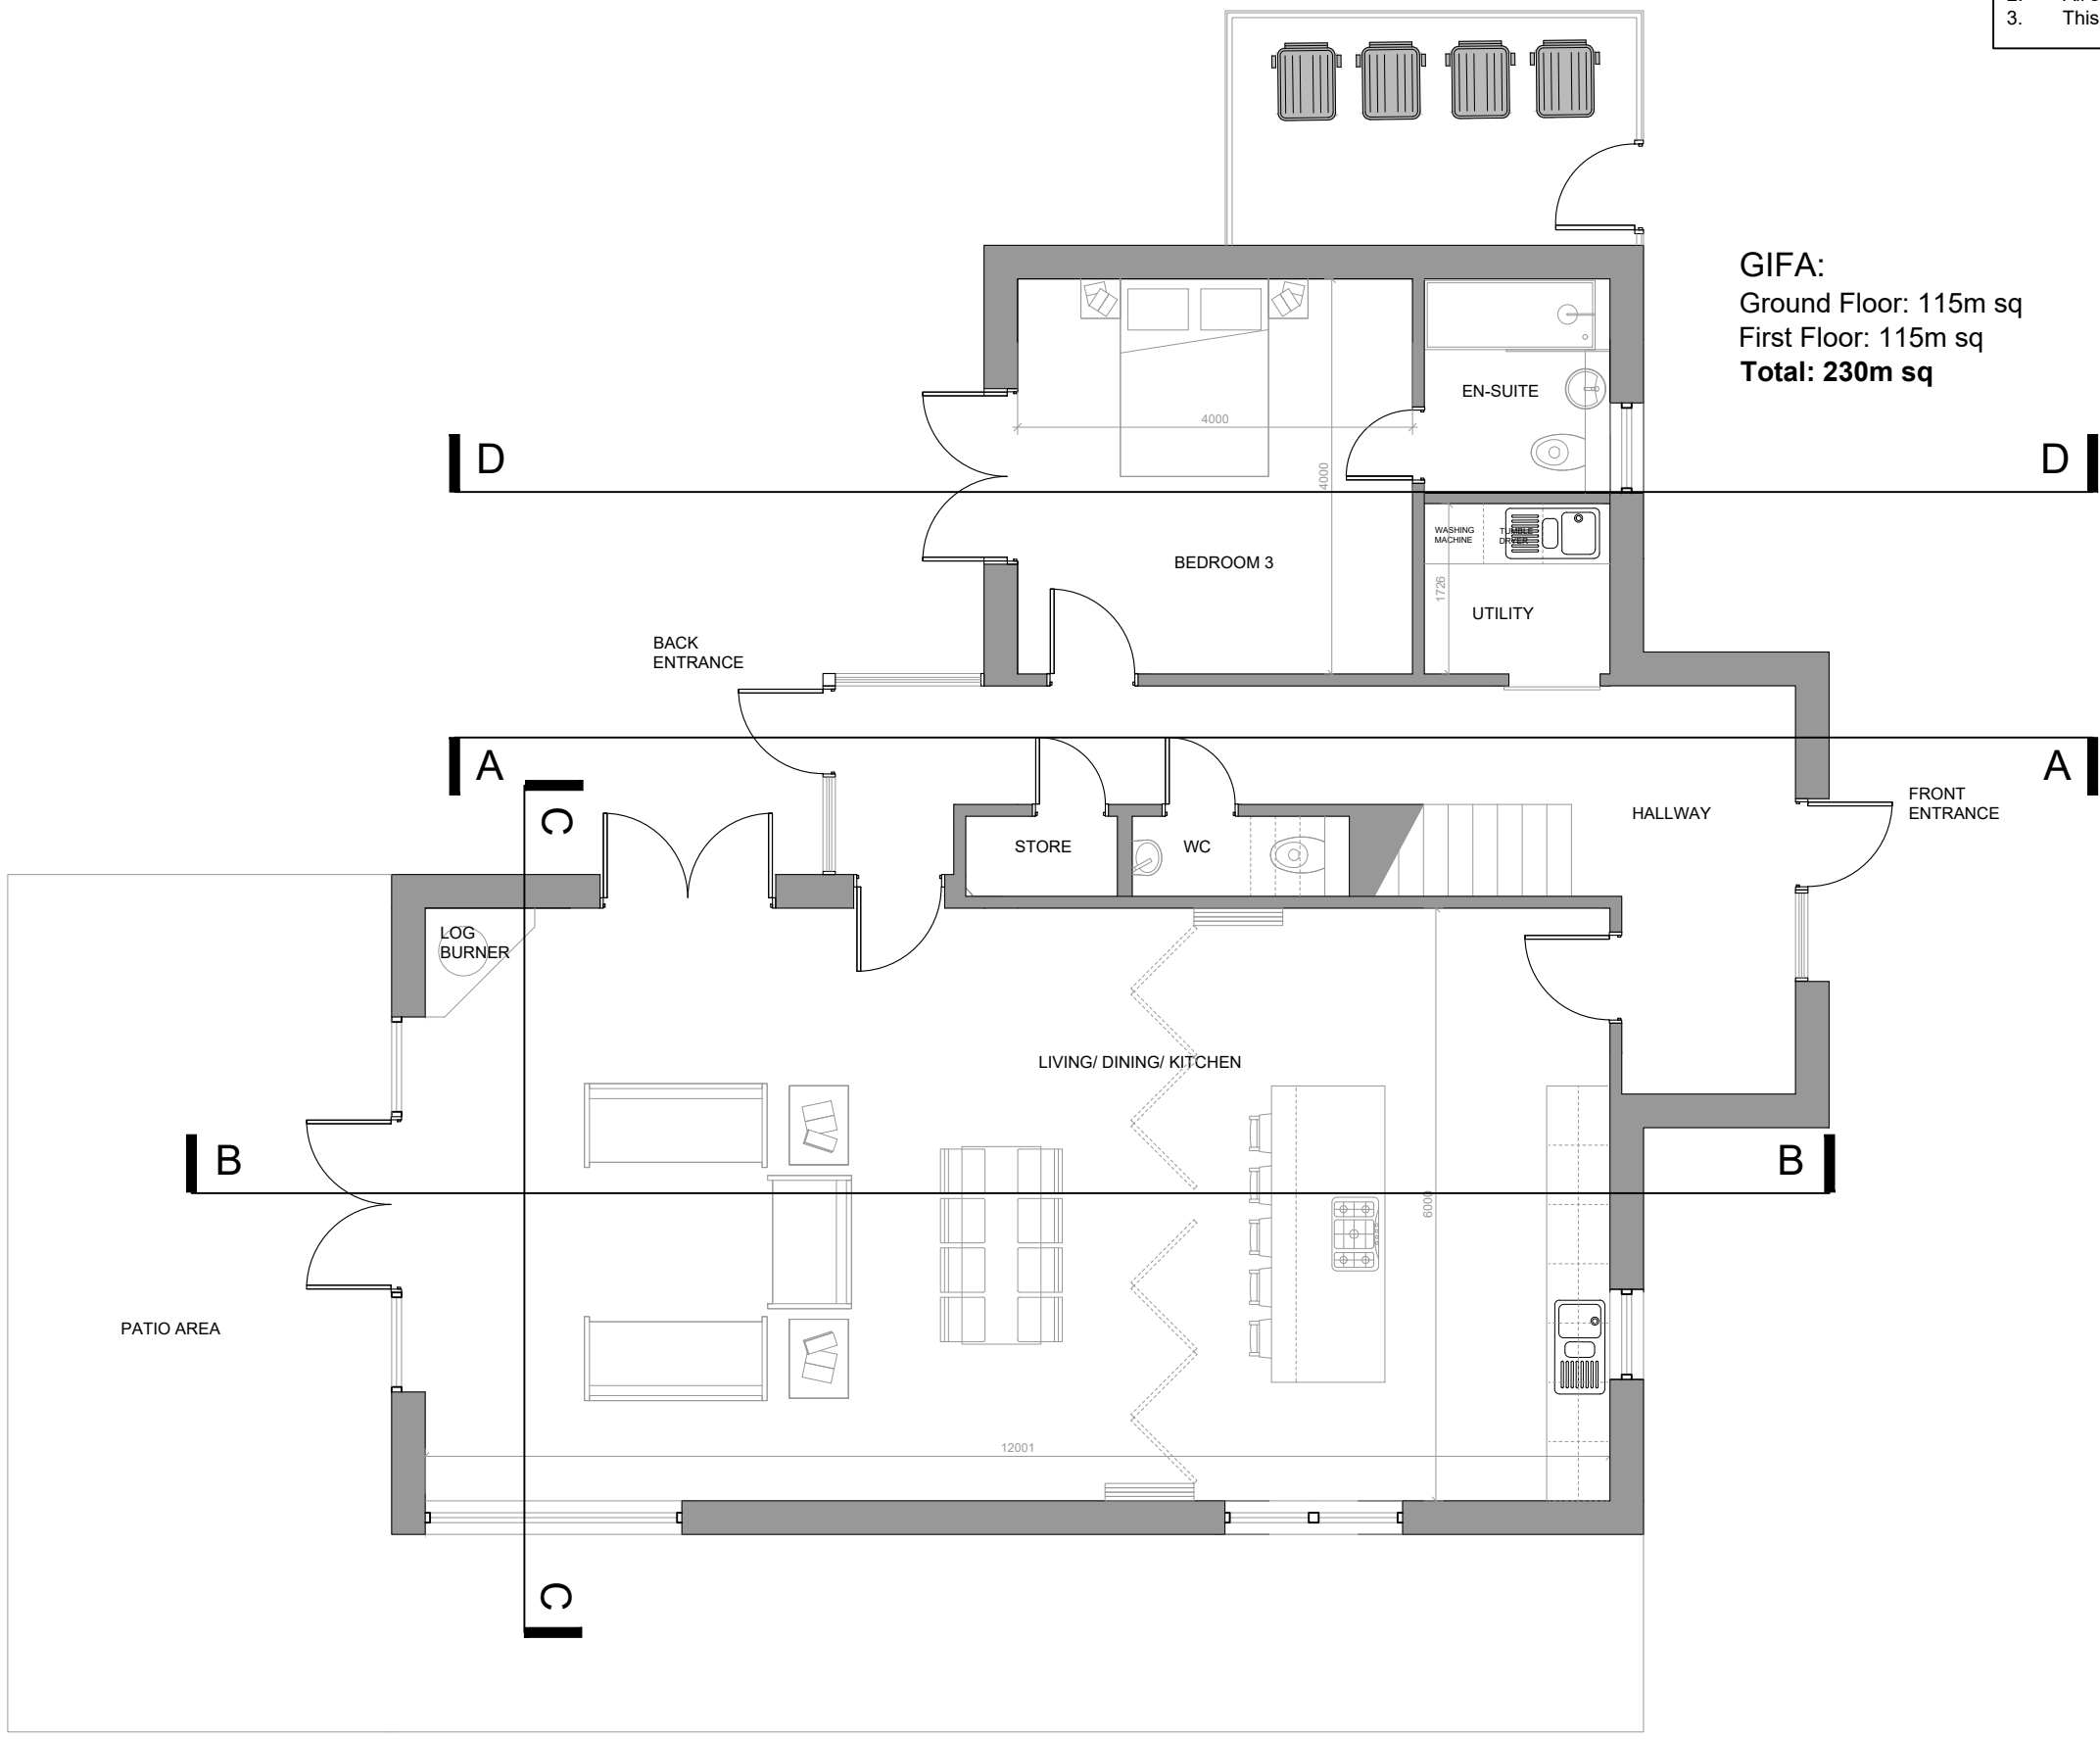

GIFA:  
 Ground Floor: 115m sq  
 First Floor: 115m sq  
**Total: 230m sq**

