


59300.05mm

21350mm

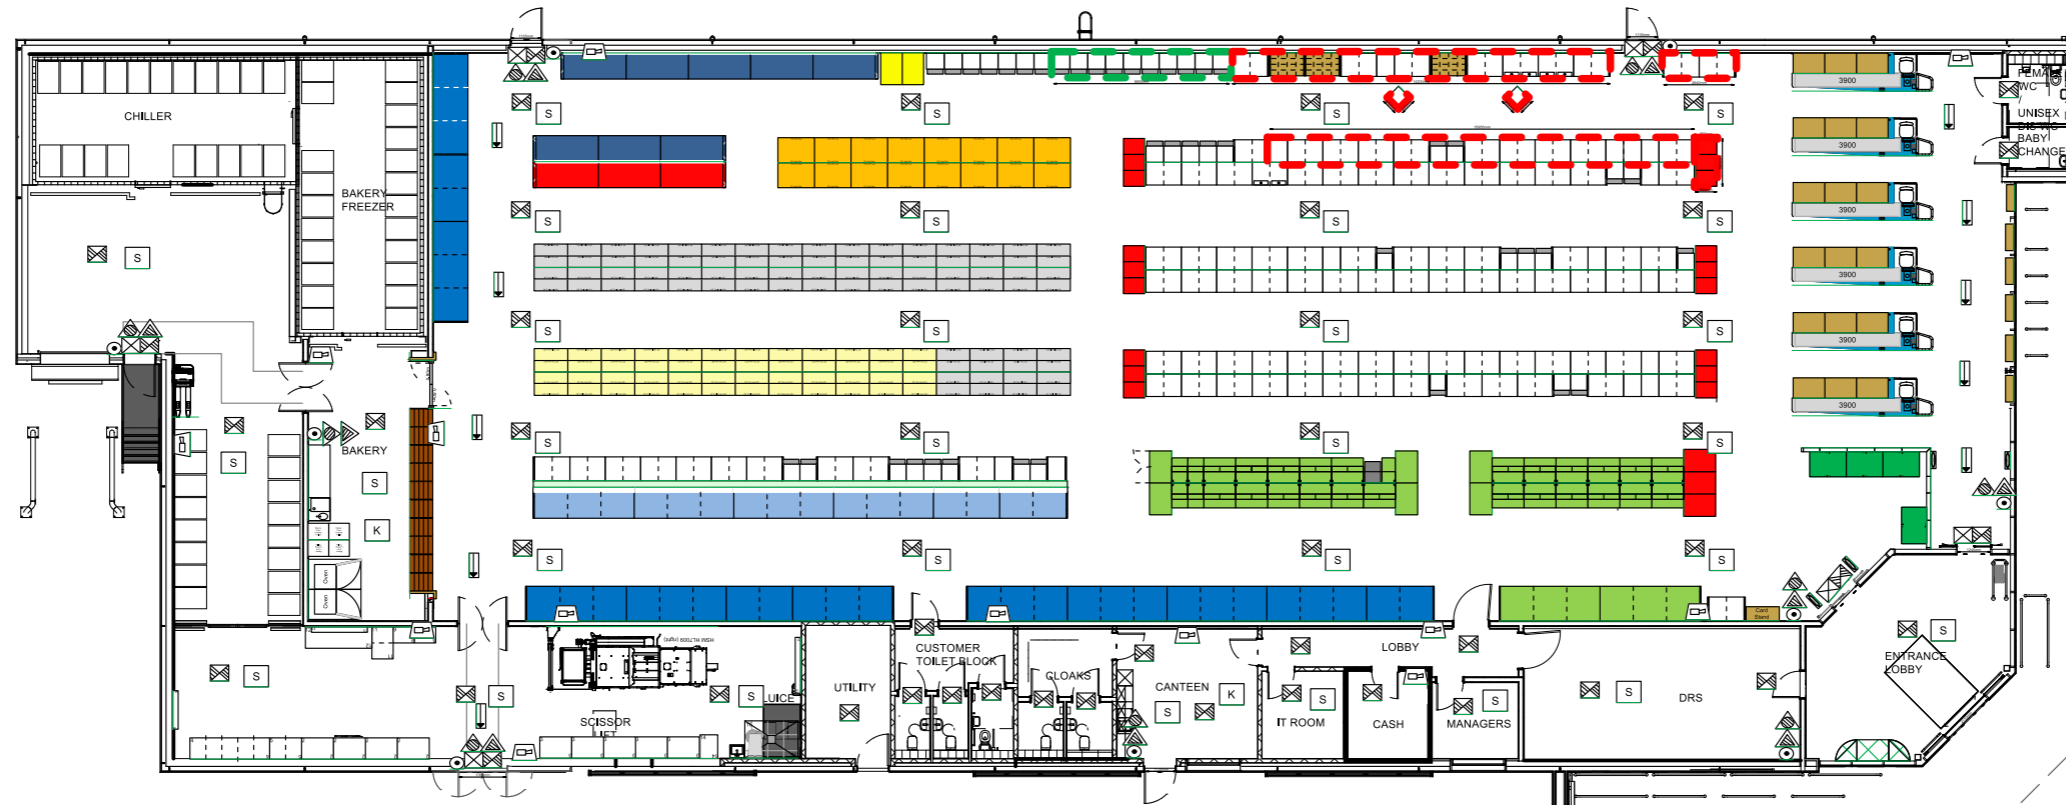

Store Number and Name:	2069 Tweedbank
Store Size:	5 Aisle - 1266sqm
Inner Length:	59.30m
Inner Width:	21.35m
Ceiling Height:	n/a
Date:	29_08_22 (Initial Plan)