



Existing First Floor Plan at 1:50

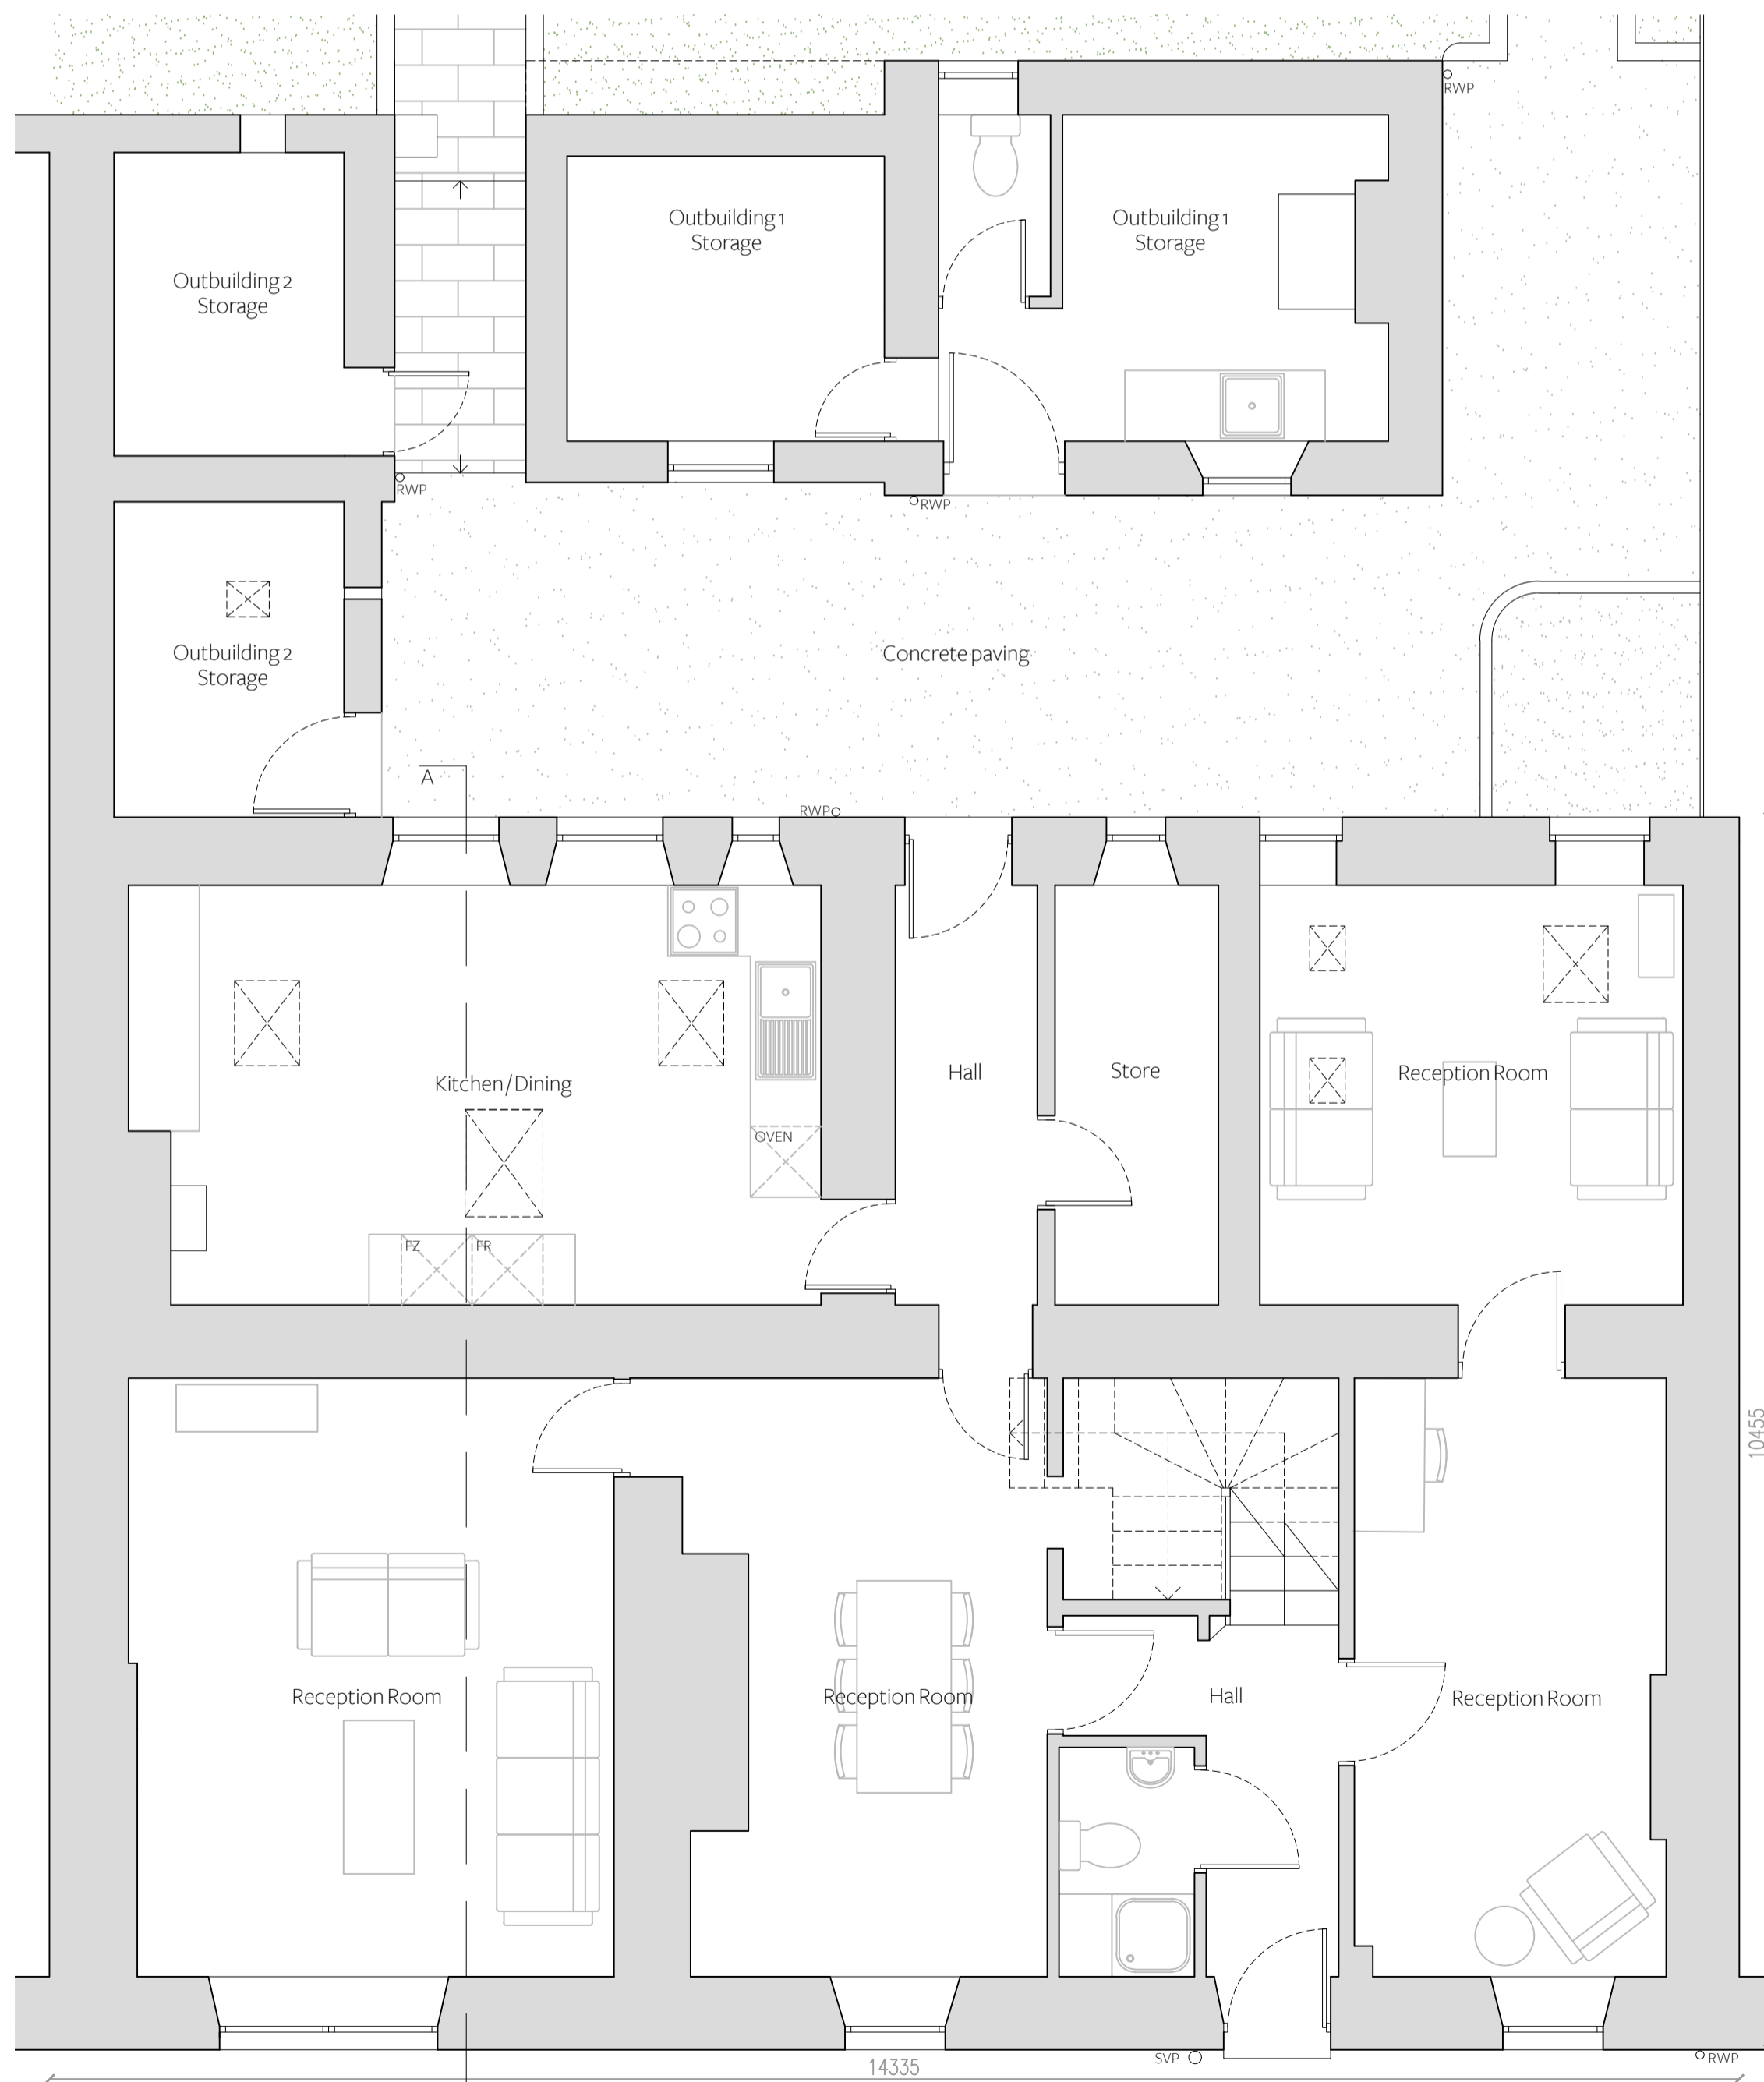

Existing Ground Floor Plan at 1:50

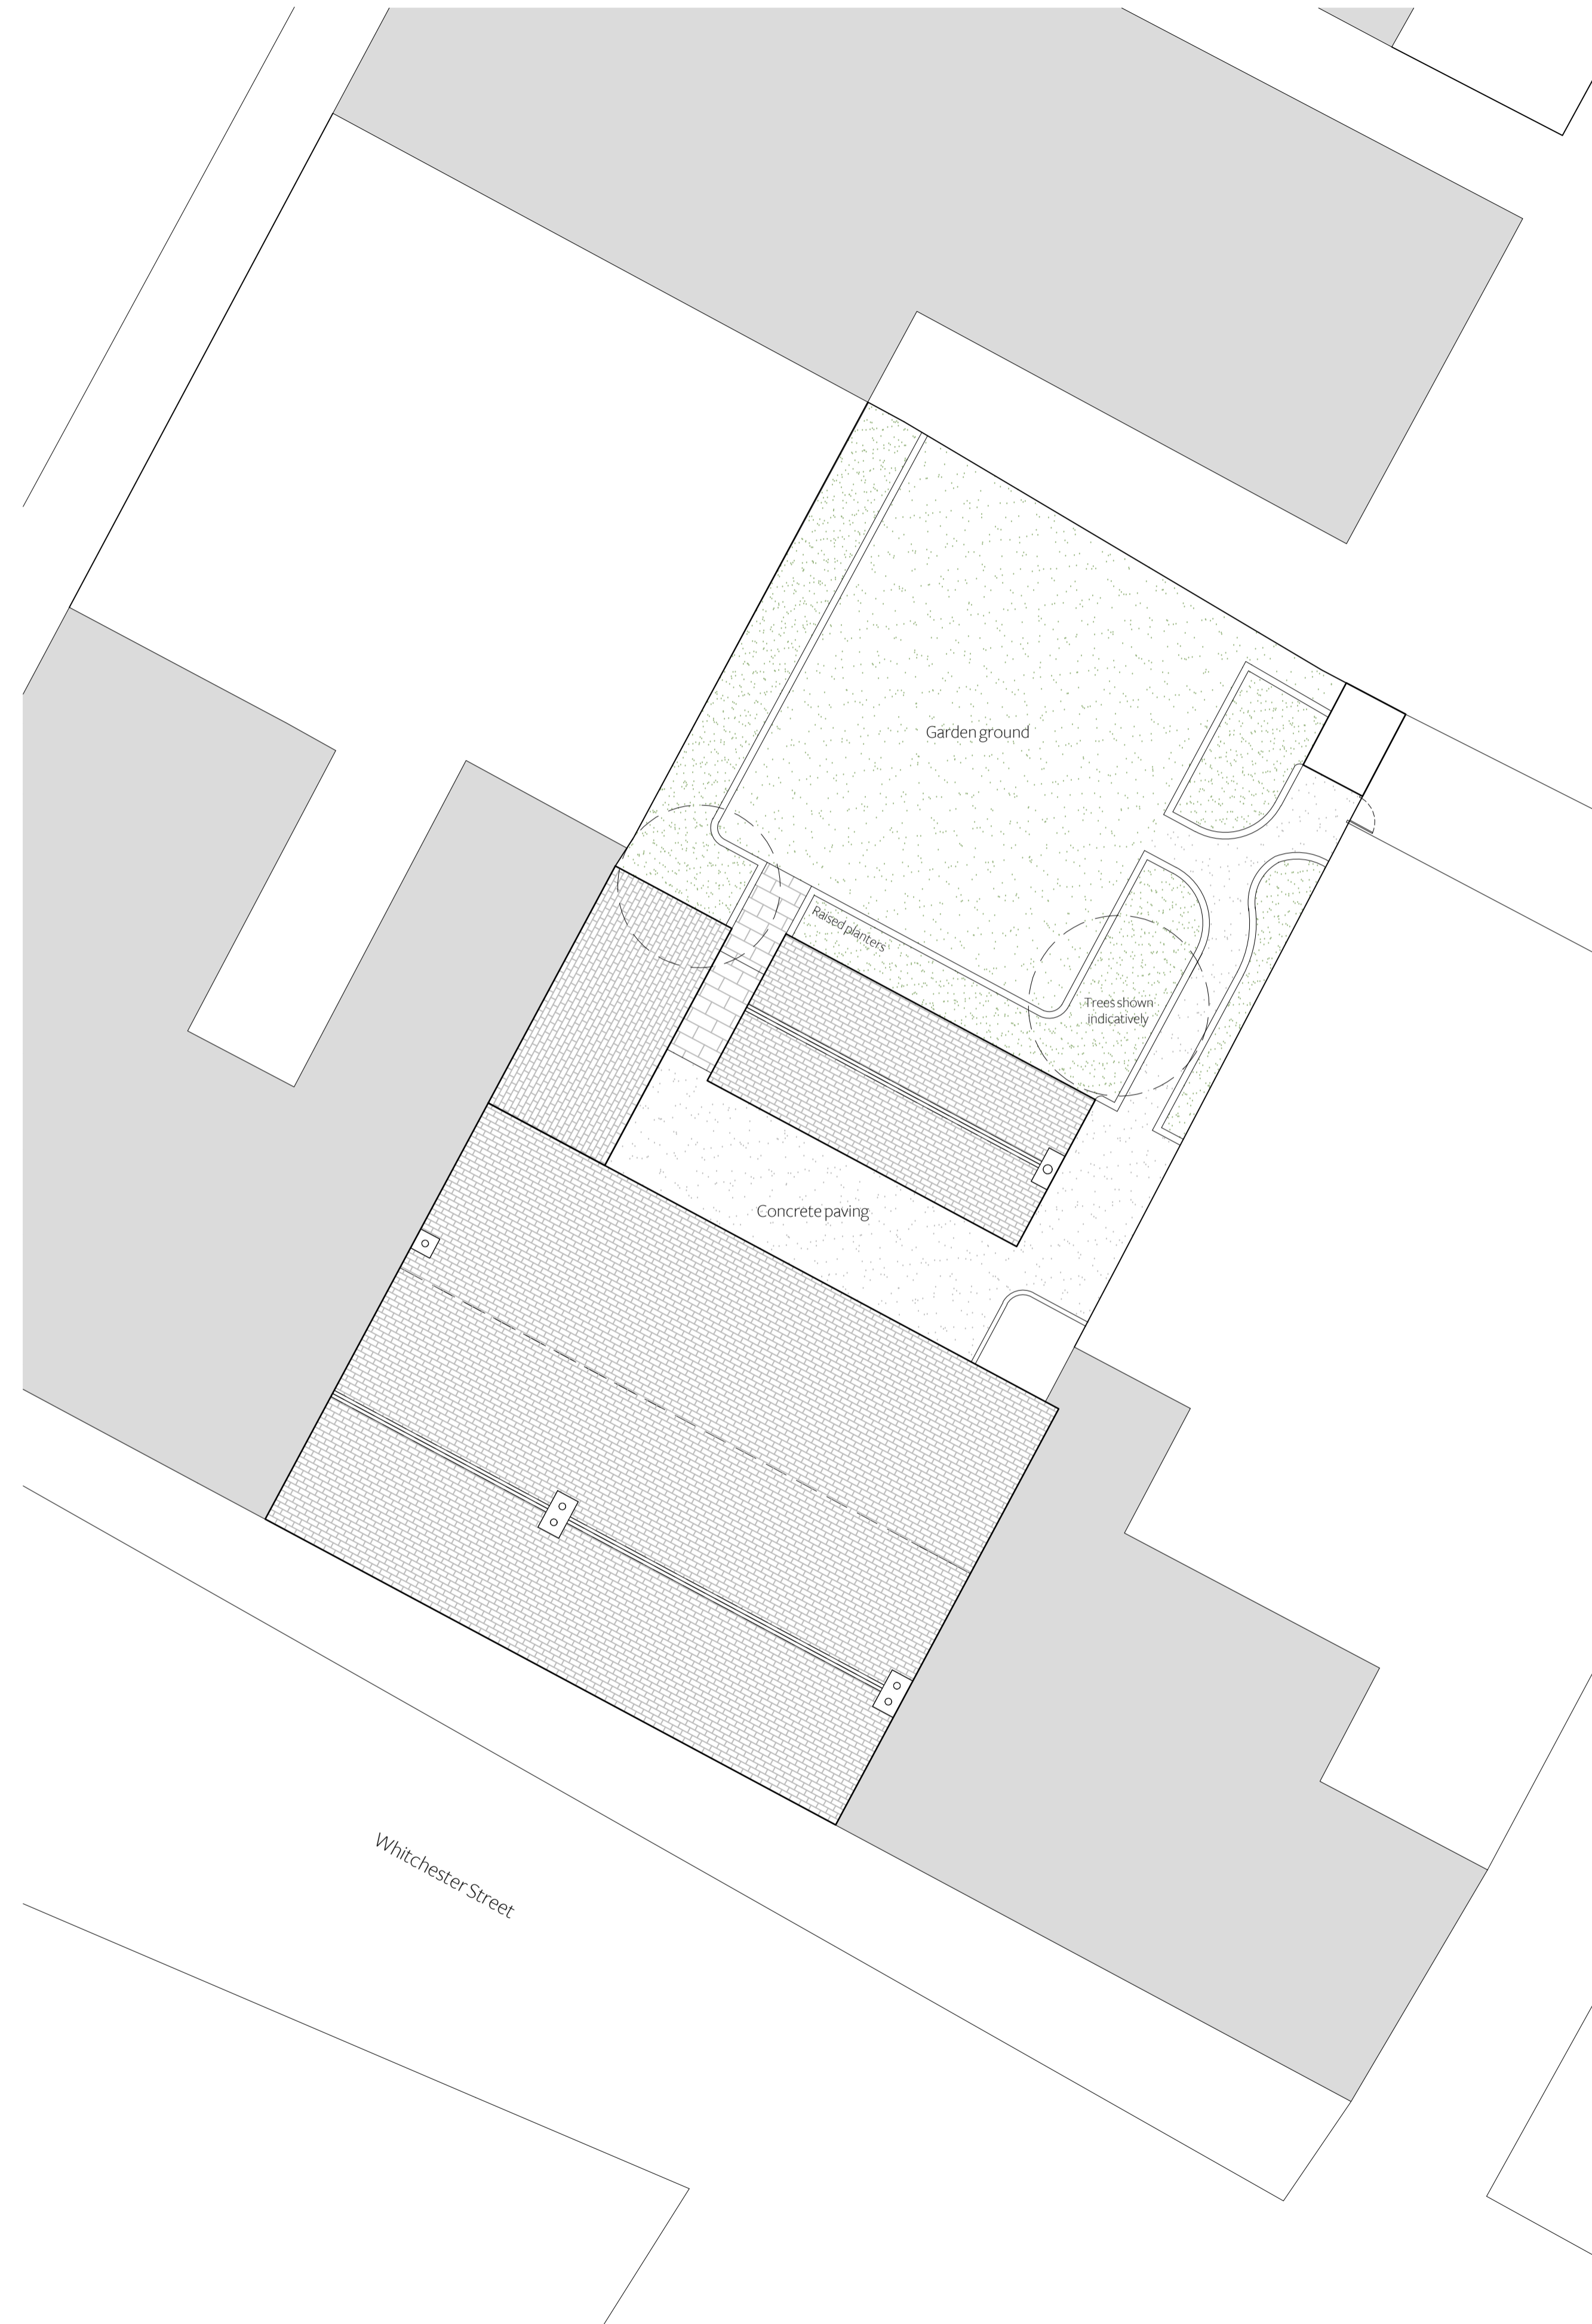

Existing Site & Roof Plan at 1:100

