

22/00371/FUL  
31/10/2022



This drawing, or part thereof is protected by Copyright and must not be reproduced without the prior written consent of IRD Design Ltd.

Scottish Borders Council  
Town And Country  
Planning (Scotland) Act  
1997

**REFUSED**

subject to the  
requirements of the  
associated Decision  
Notice





This is to certify that this drawing is a true copy of the original drawings referred to in the application.

Signed.....

Dated.....

No.	Description	Date

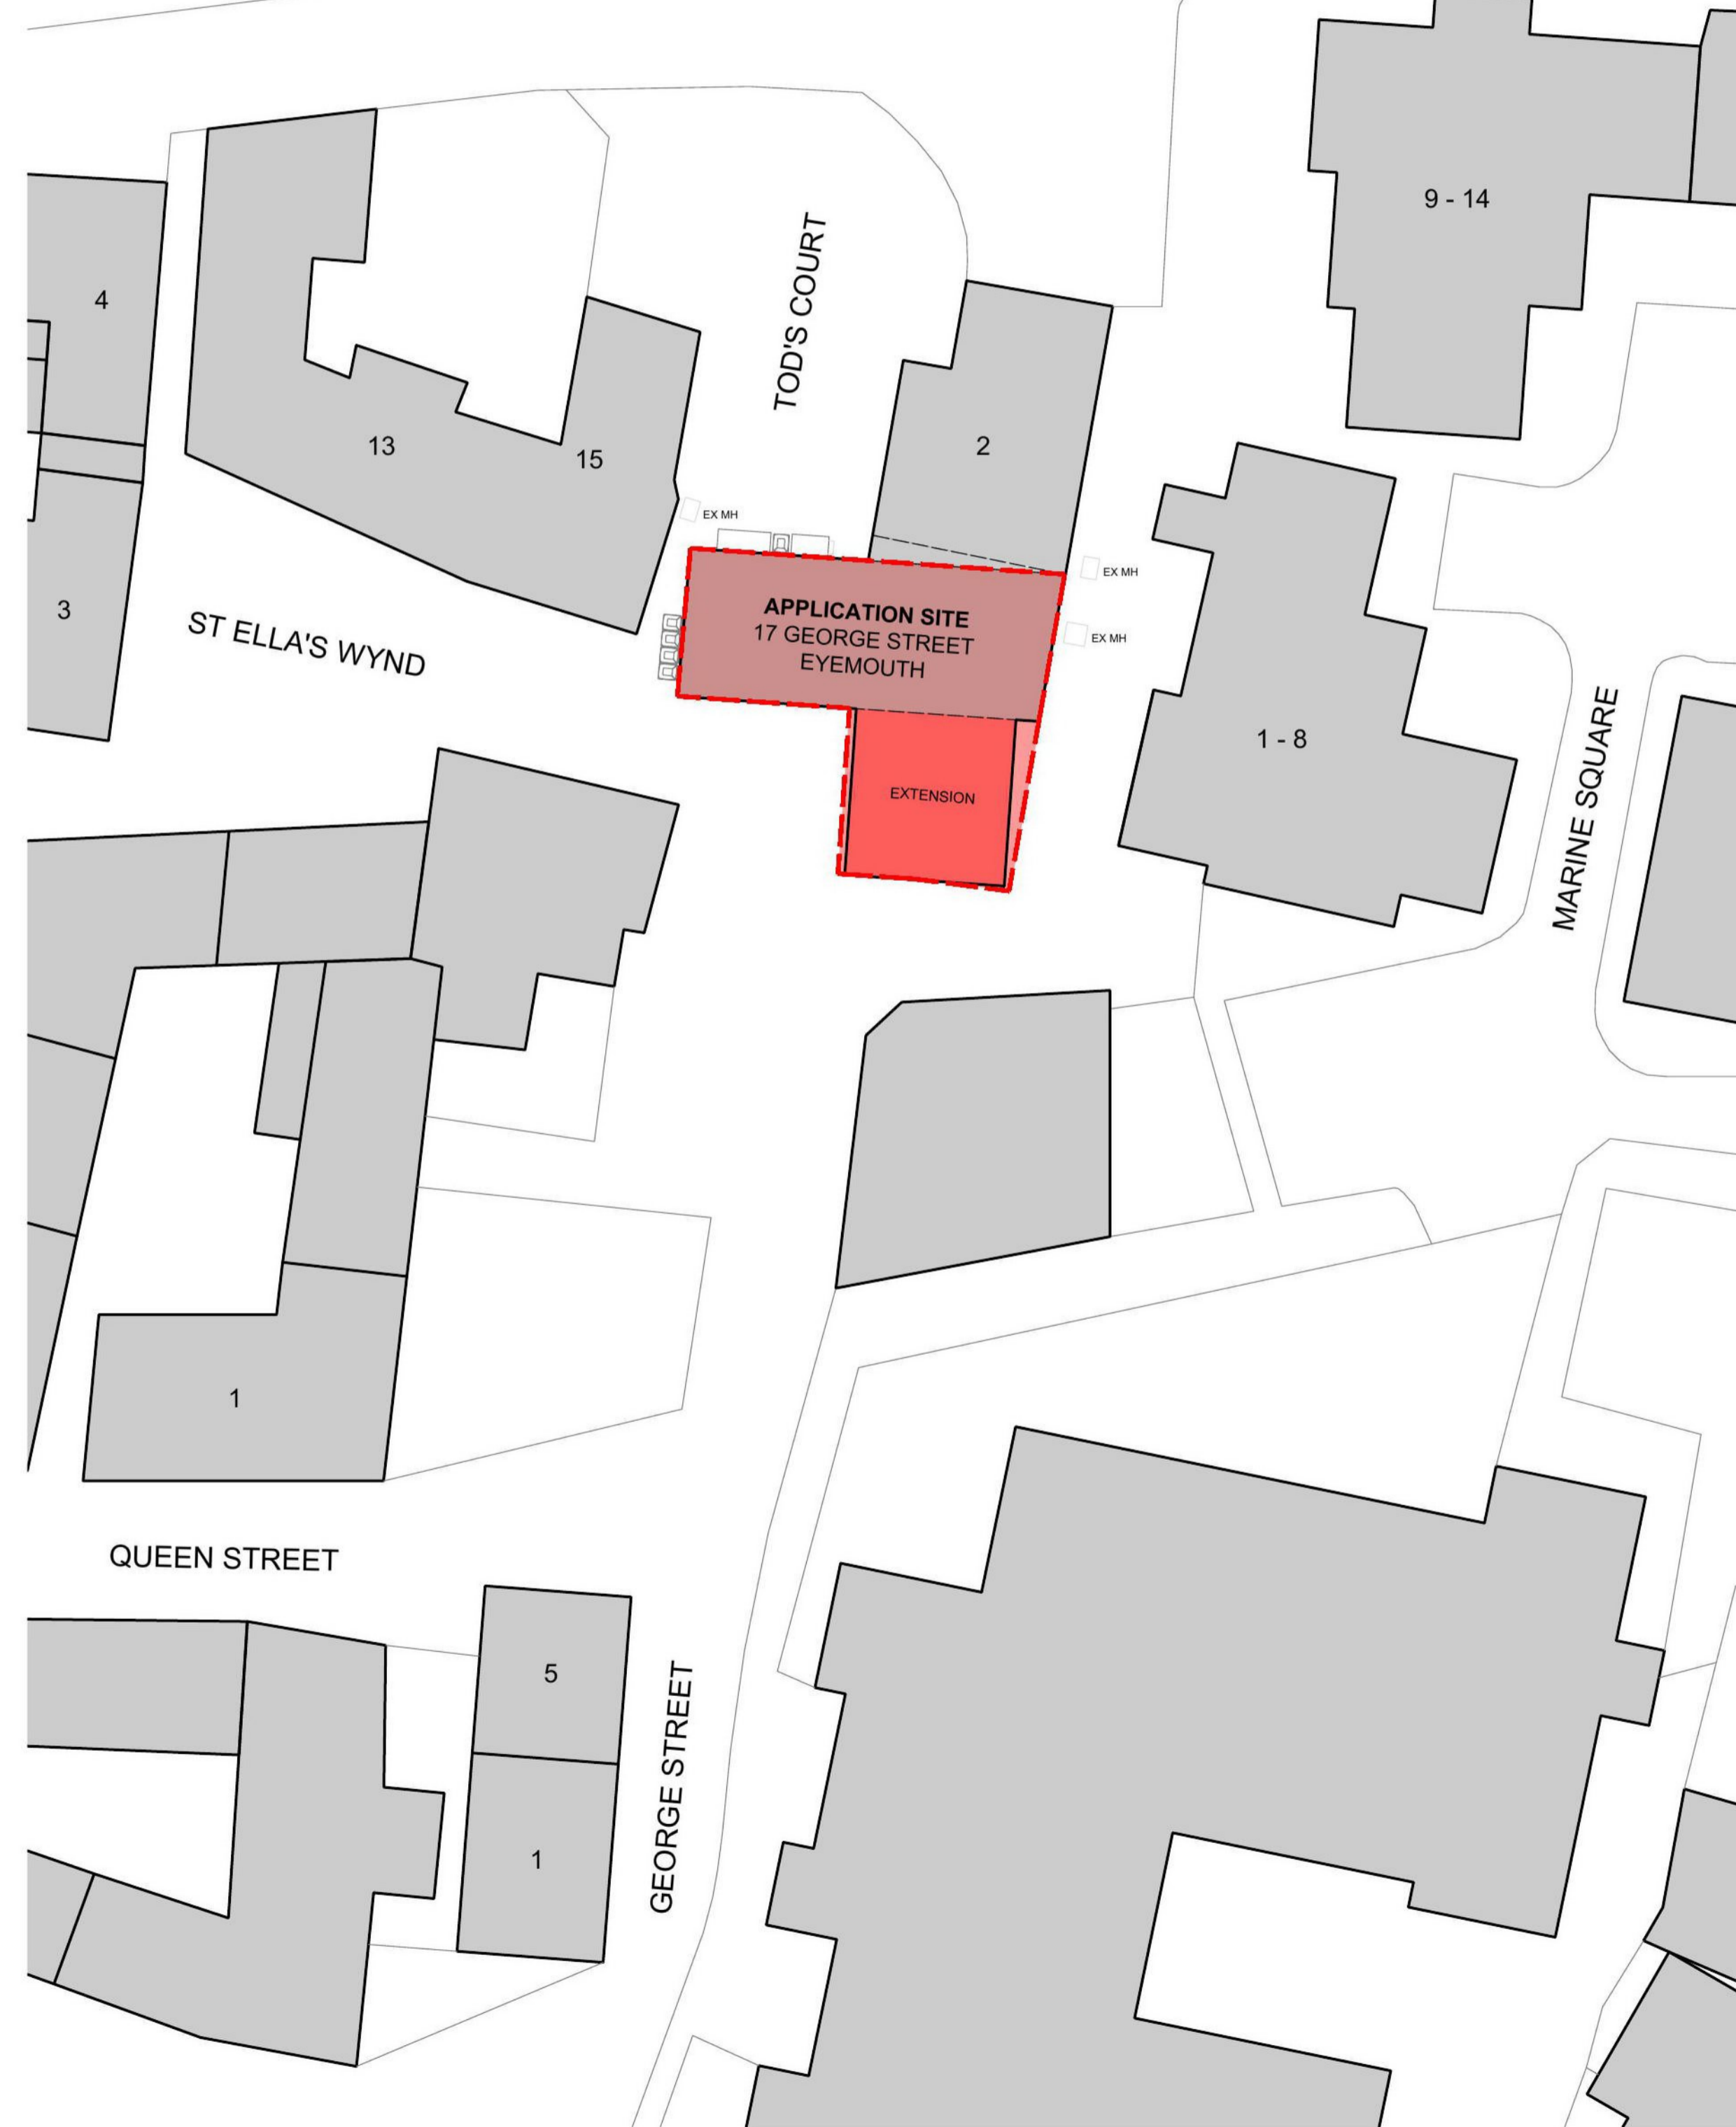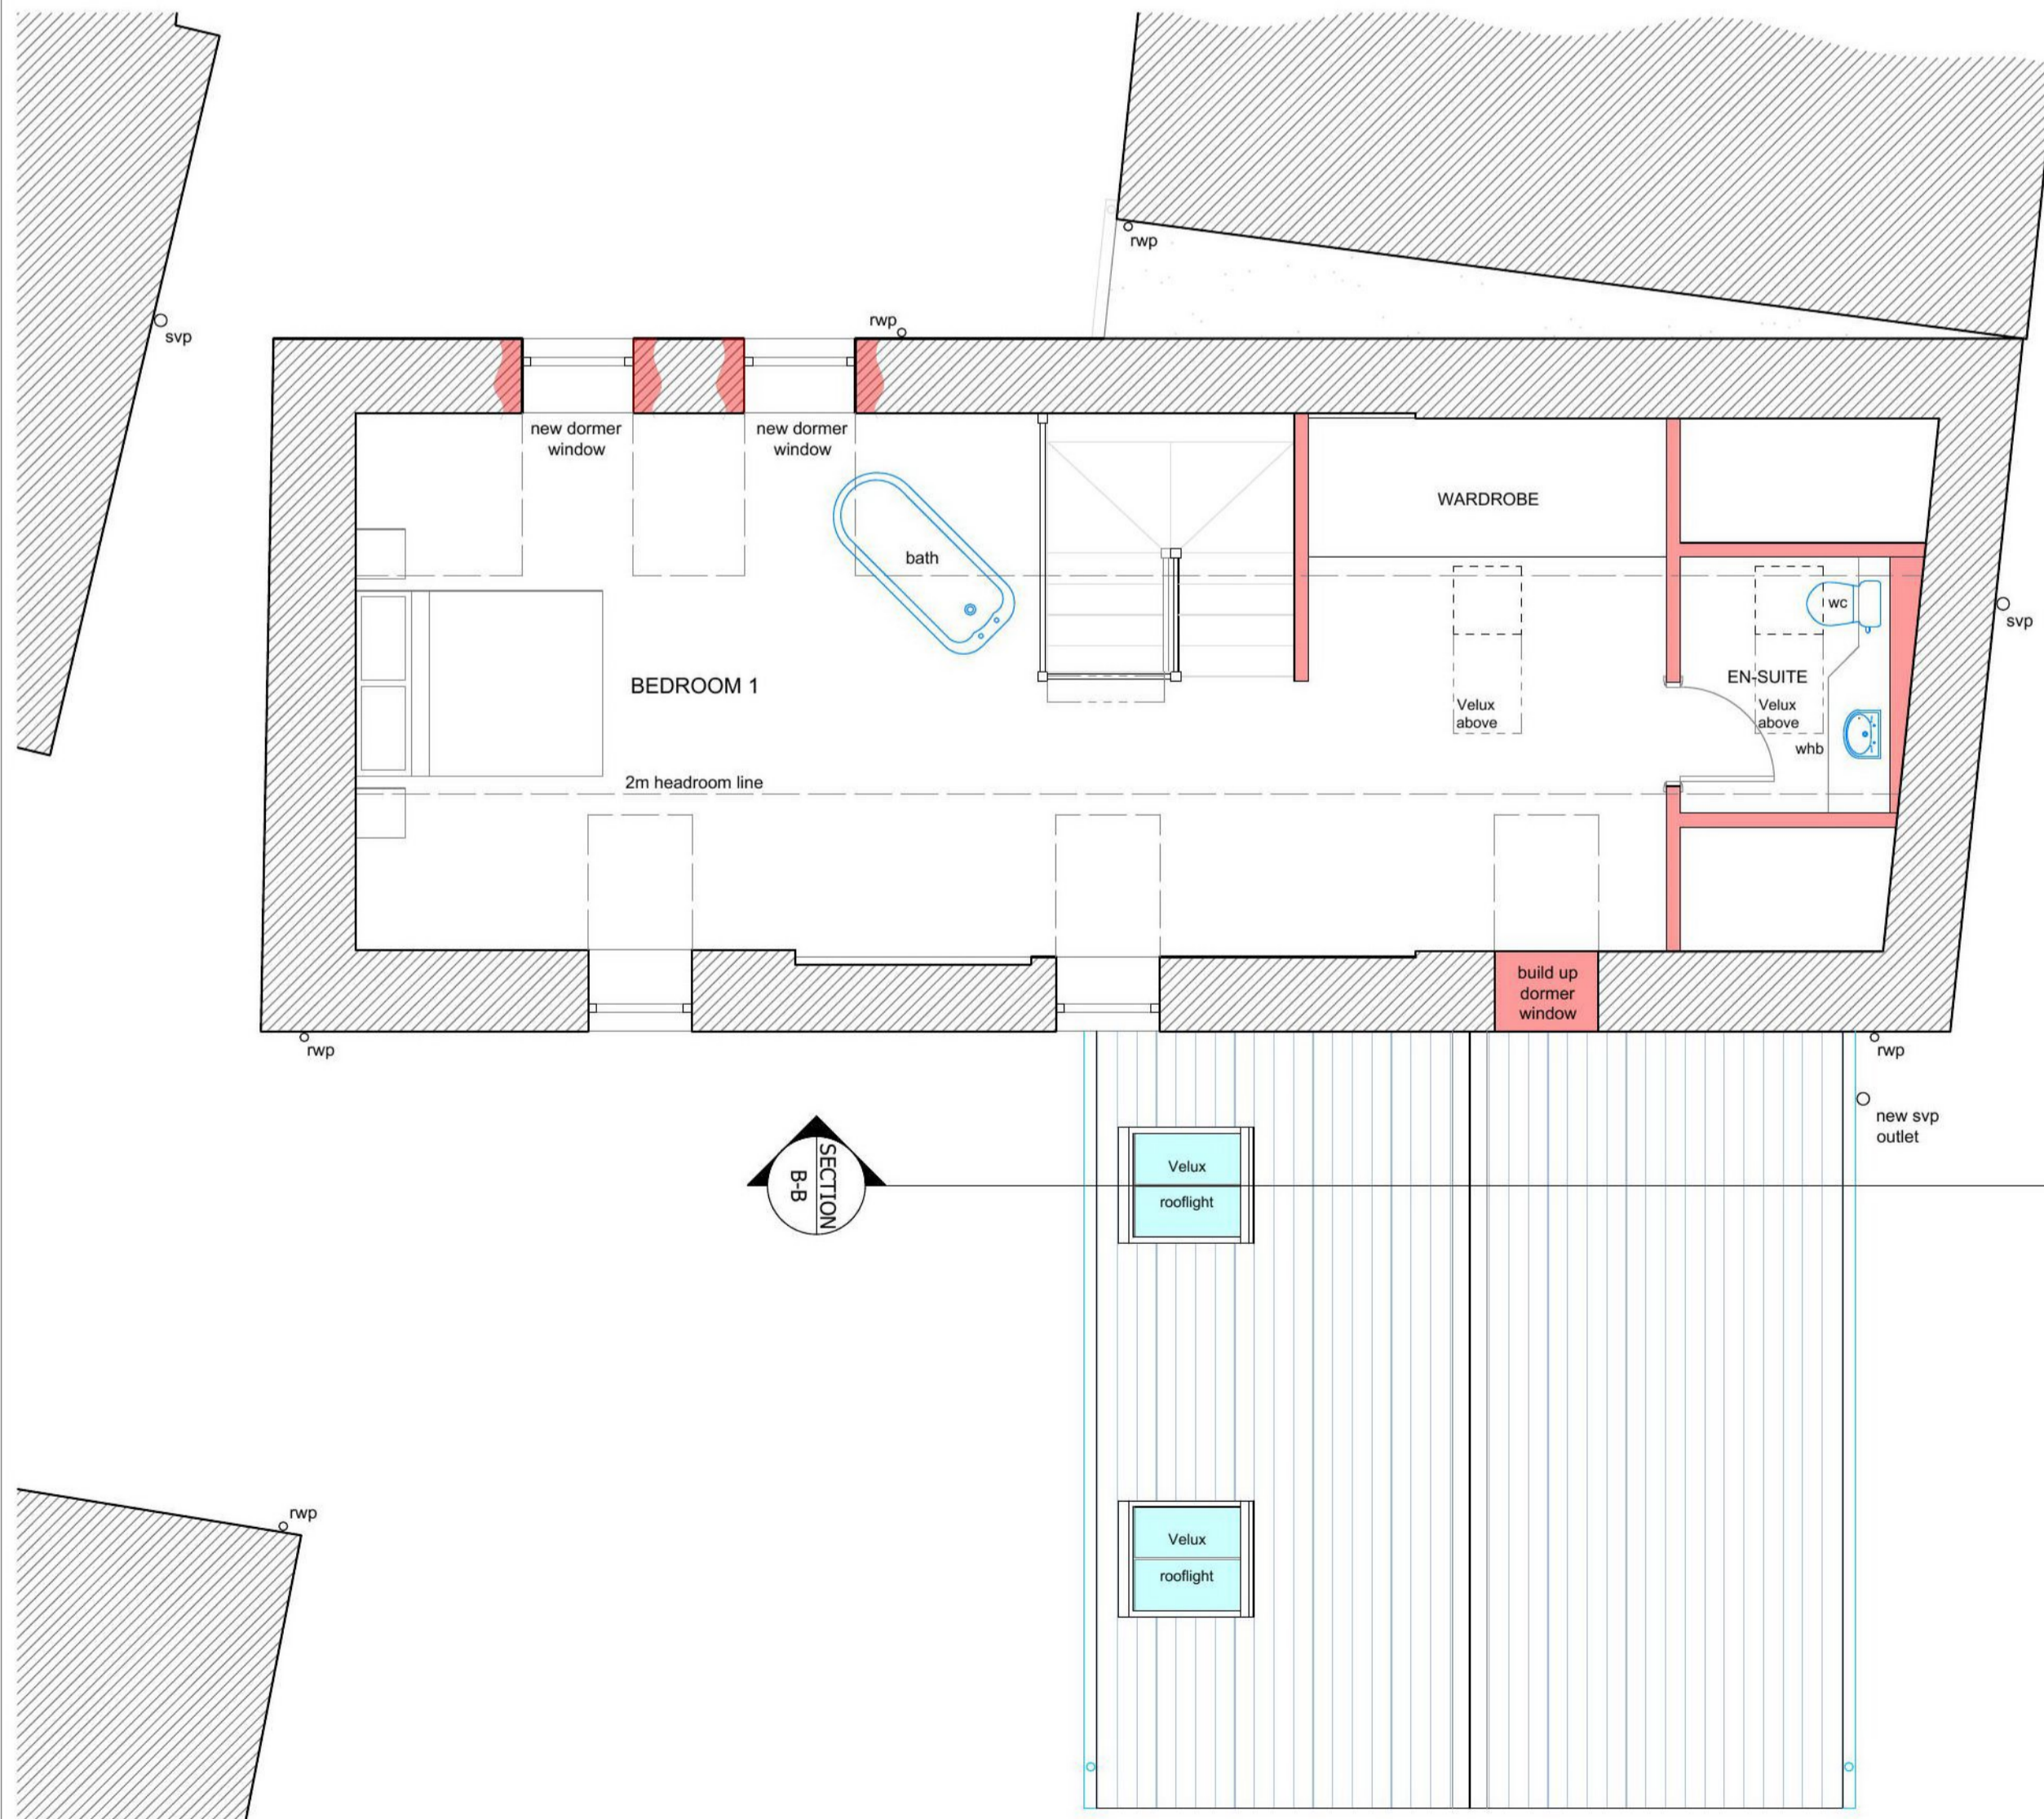

New Harbour Building  
Eyemouth  
Berwickshire  
TD14 5SD  
Tel/Fax - 018907 50111  
Email - irdesign@aol.co.uk

Client **MR & MRS FLETCHER**

Project **PROPOSED ALTERATIONS,  
EXTENSION & RENOVATIONS TO  
DWELLING HOUSE**

Address **17 GEORGE STREET  
EYEMOUTH**

Drawing Title  
**APPLICATION DRAWING  
Plans, Elevation & Section as Proposed  
Option 2**

Date **MAY 2022**

Drawn by **JOHN NISBET** Checked by **IRD**

Project number **21/404**

Scale **1:50, 1:100**

**A1 007** Rev

this drawing to be read in conjunction with drawings A1 006 & A1 008