









New Harbour Building Eyemouth Berwickshire TD14 5SD


Tel/Fax - 018907 50111 Email - irddesign@aol.co.uk

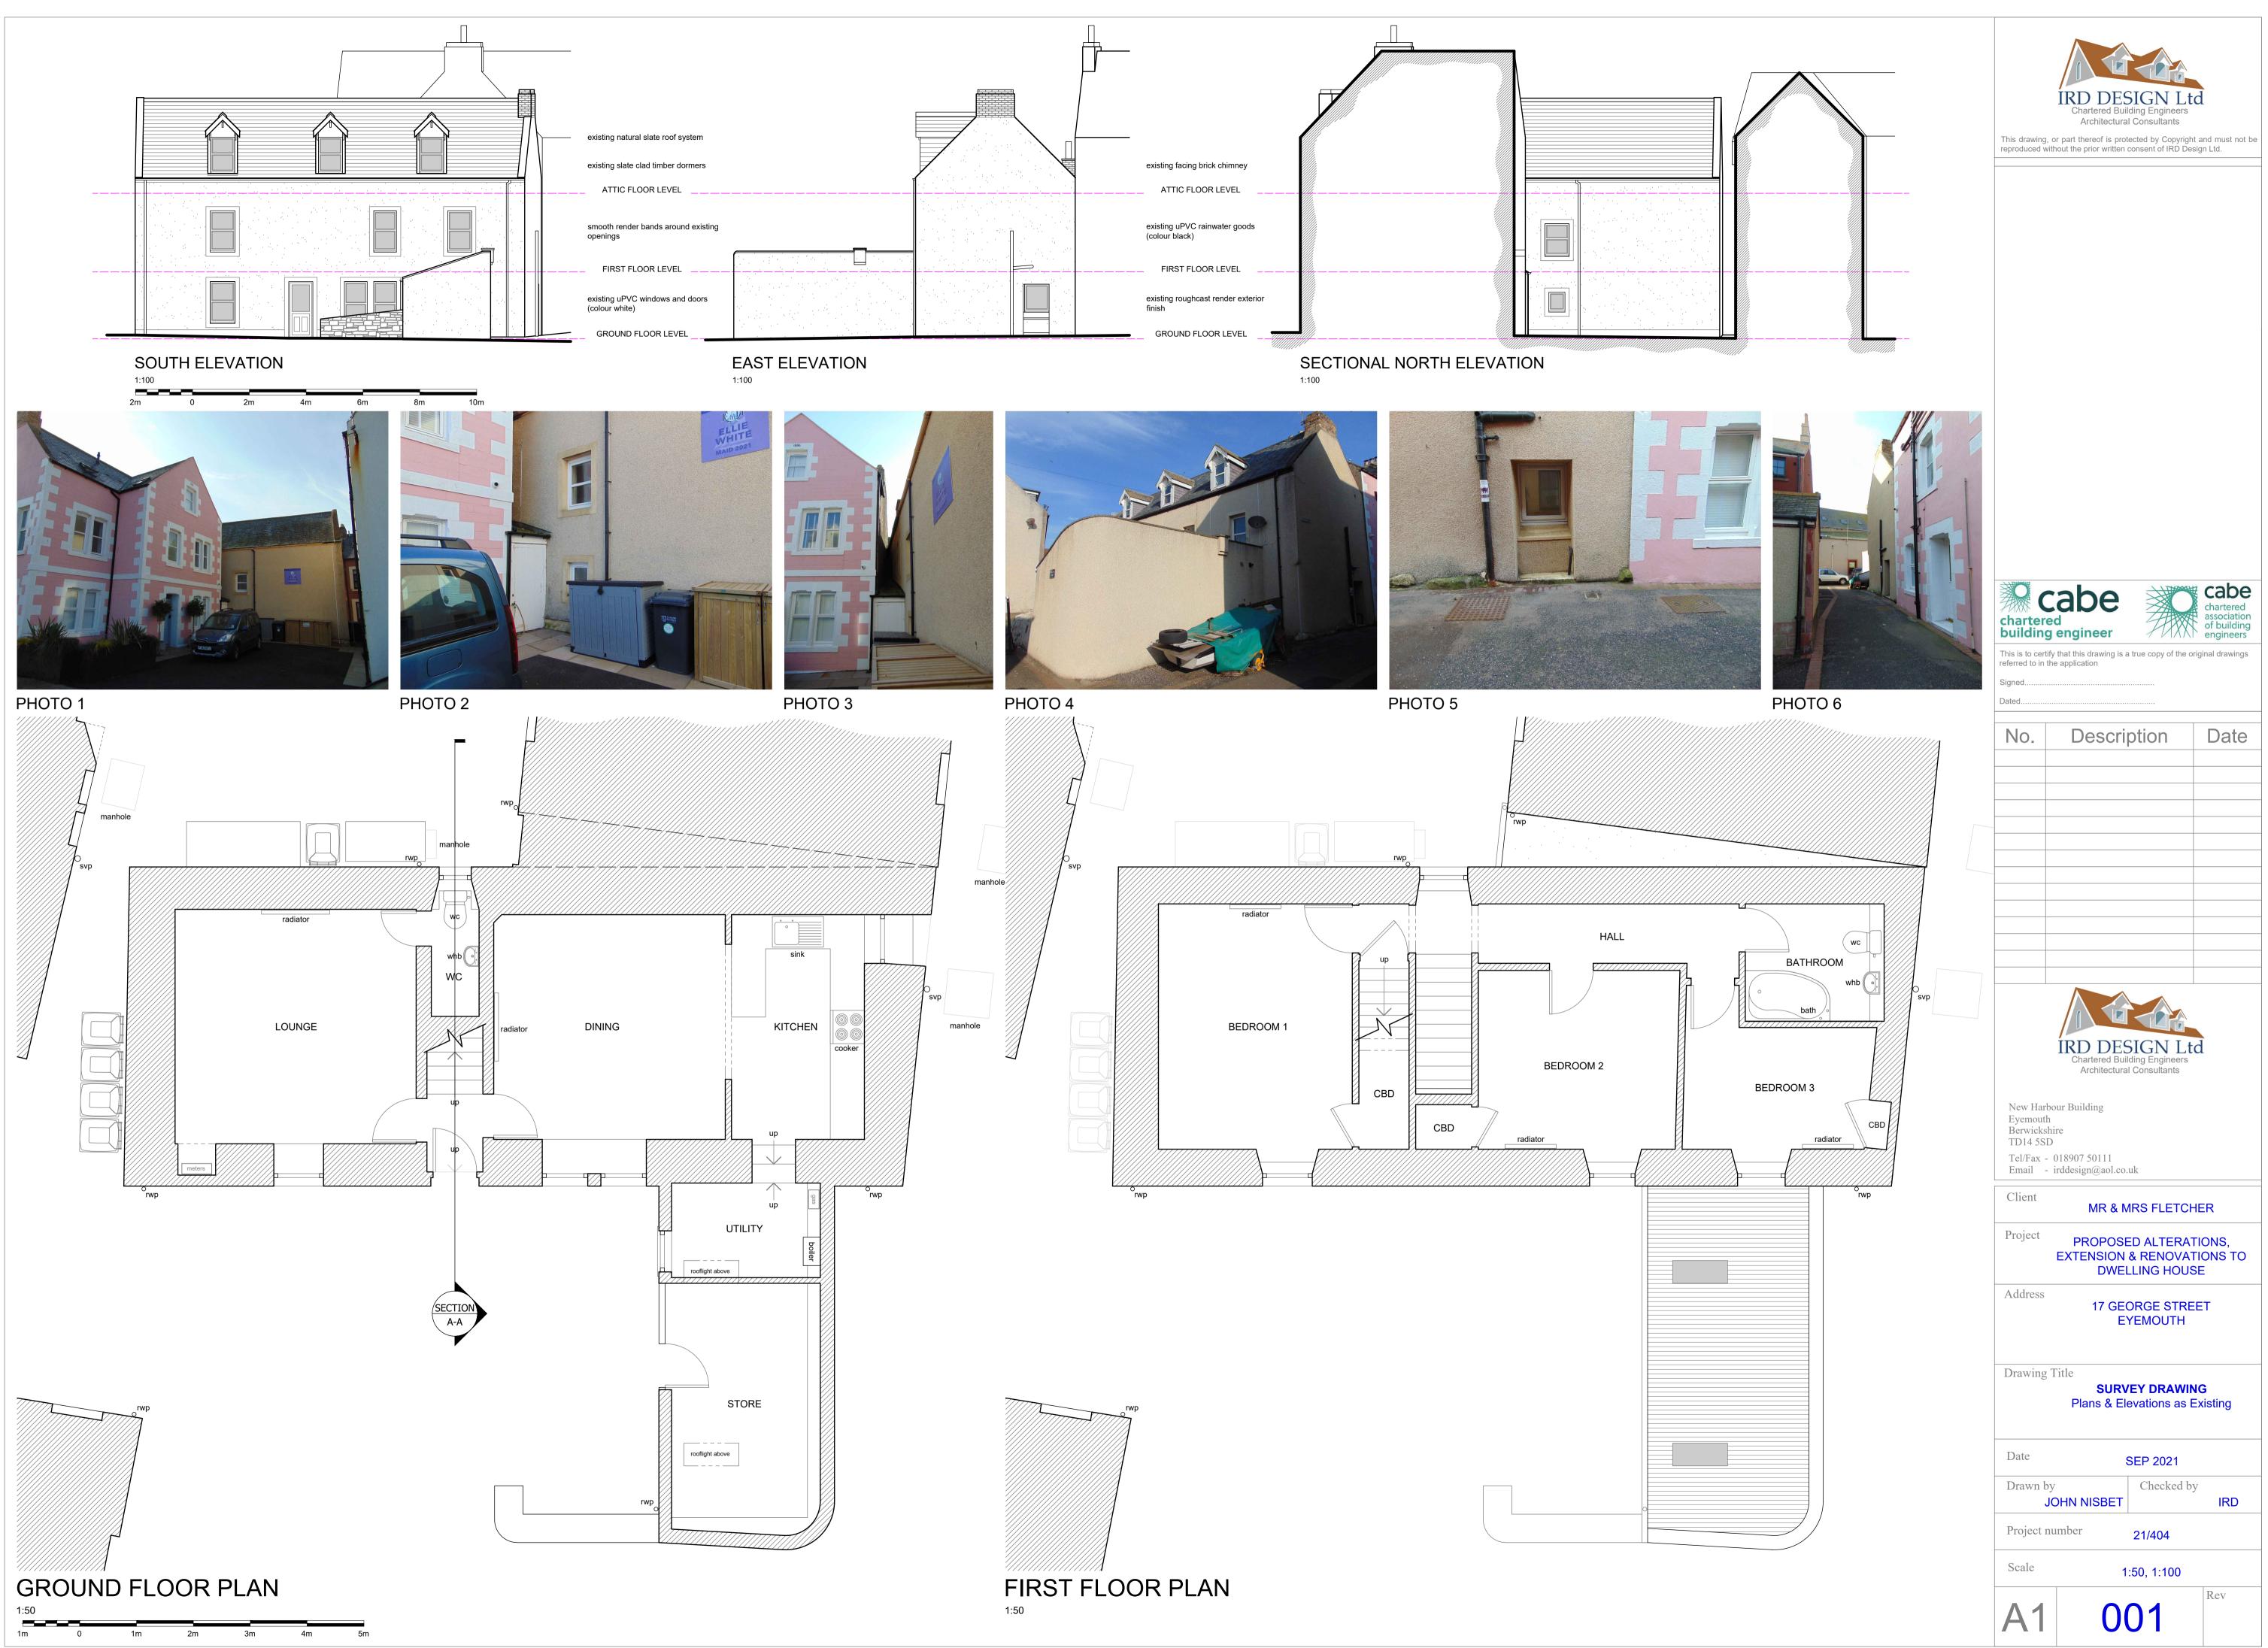




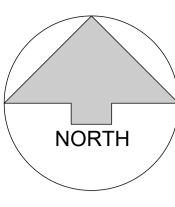



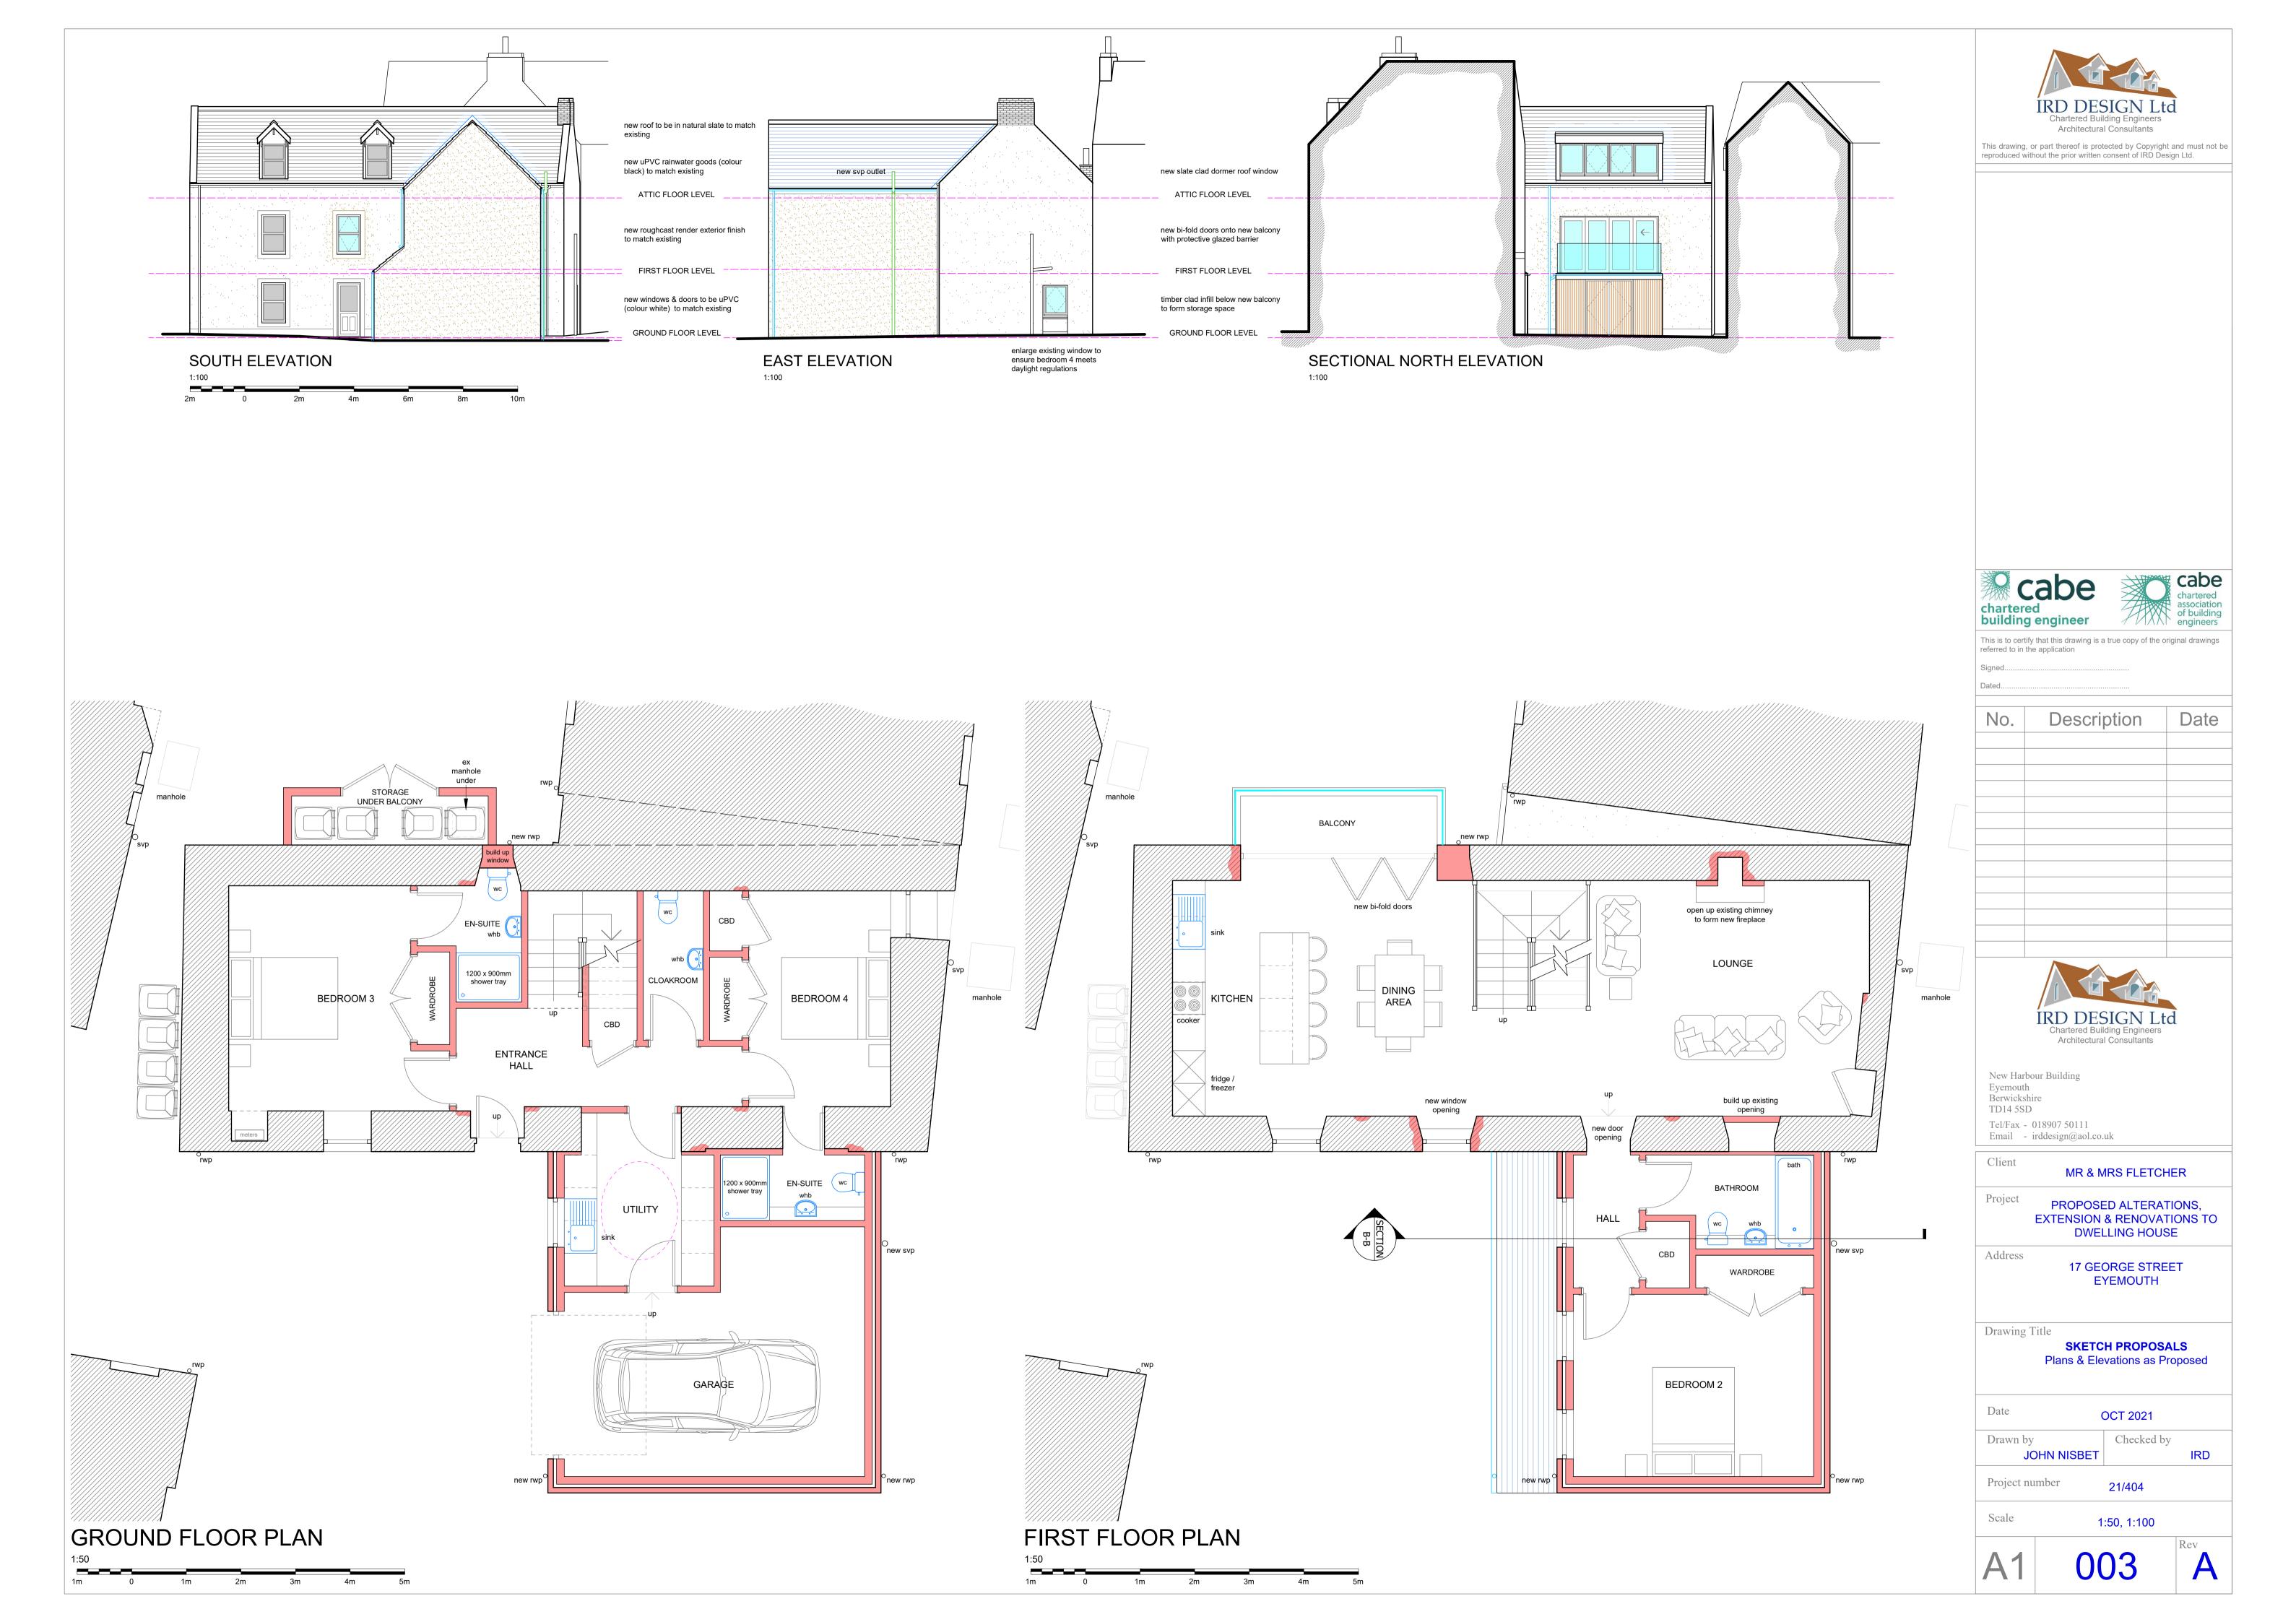

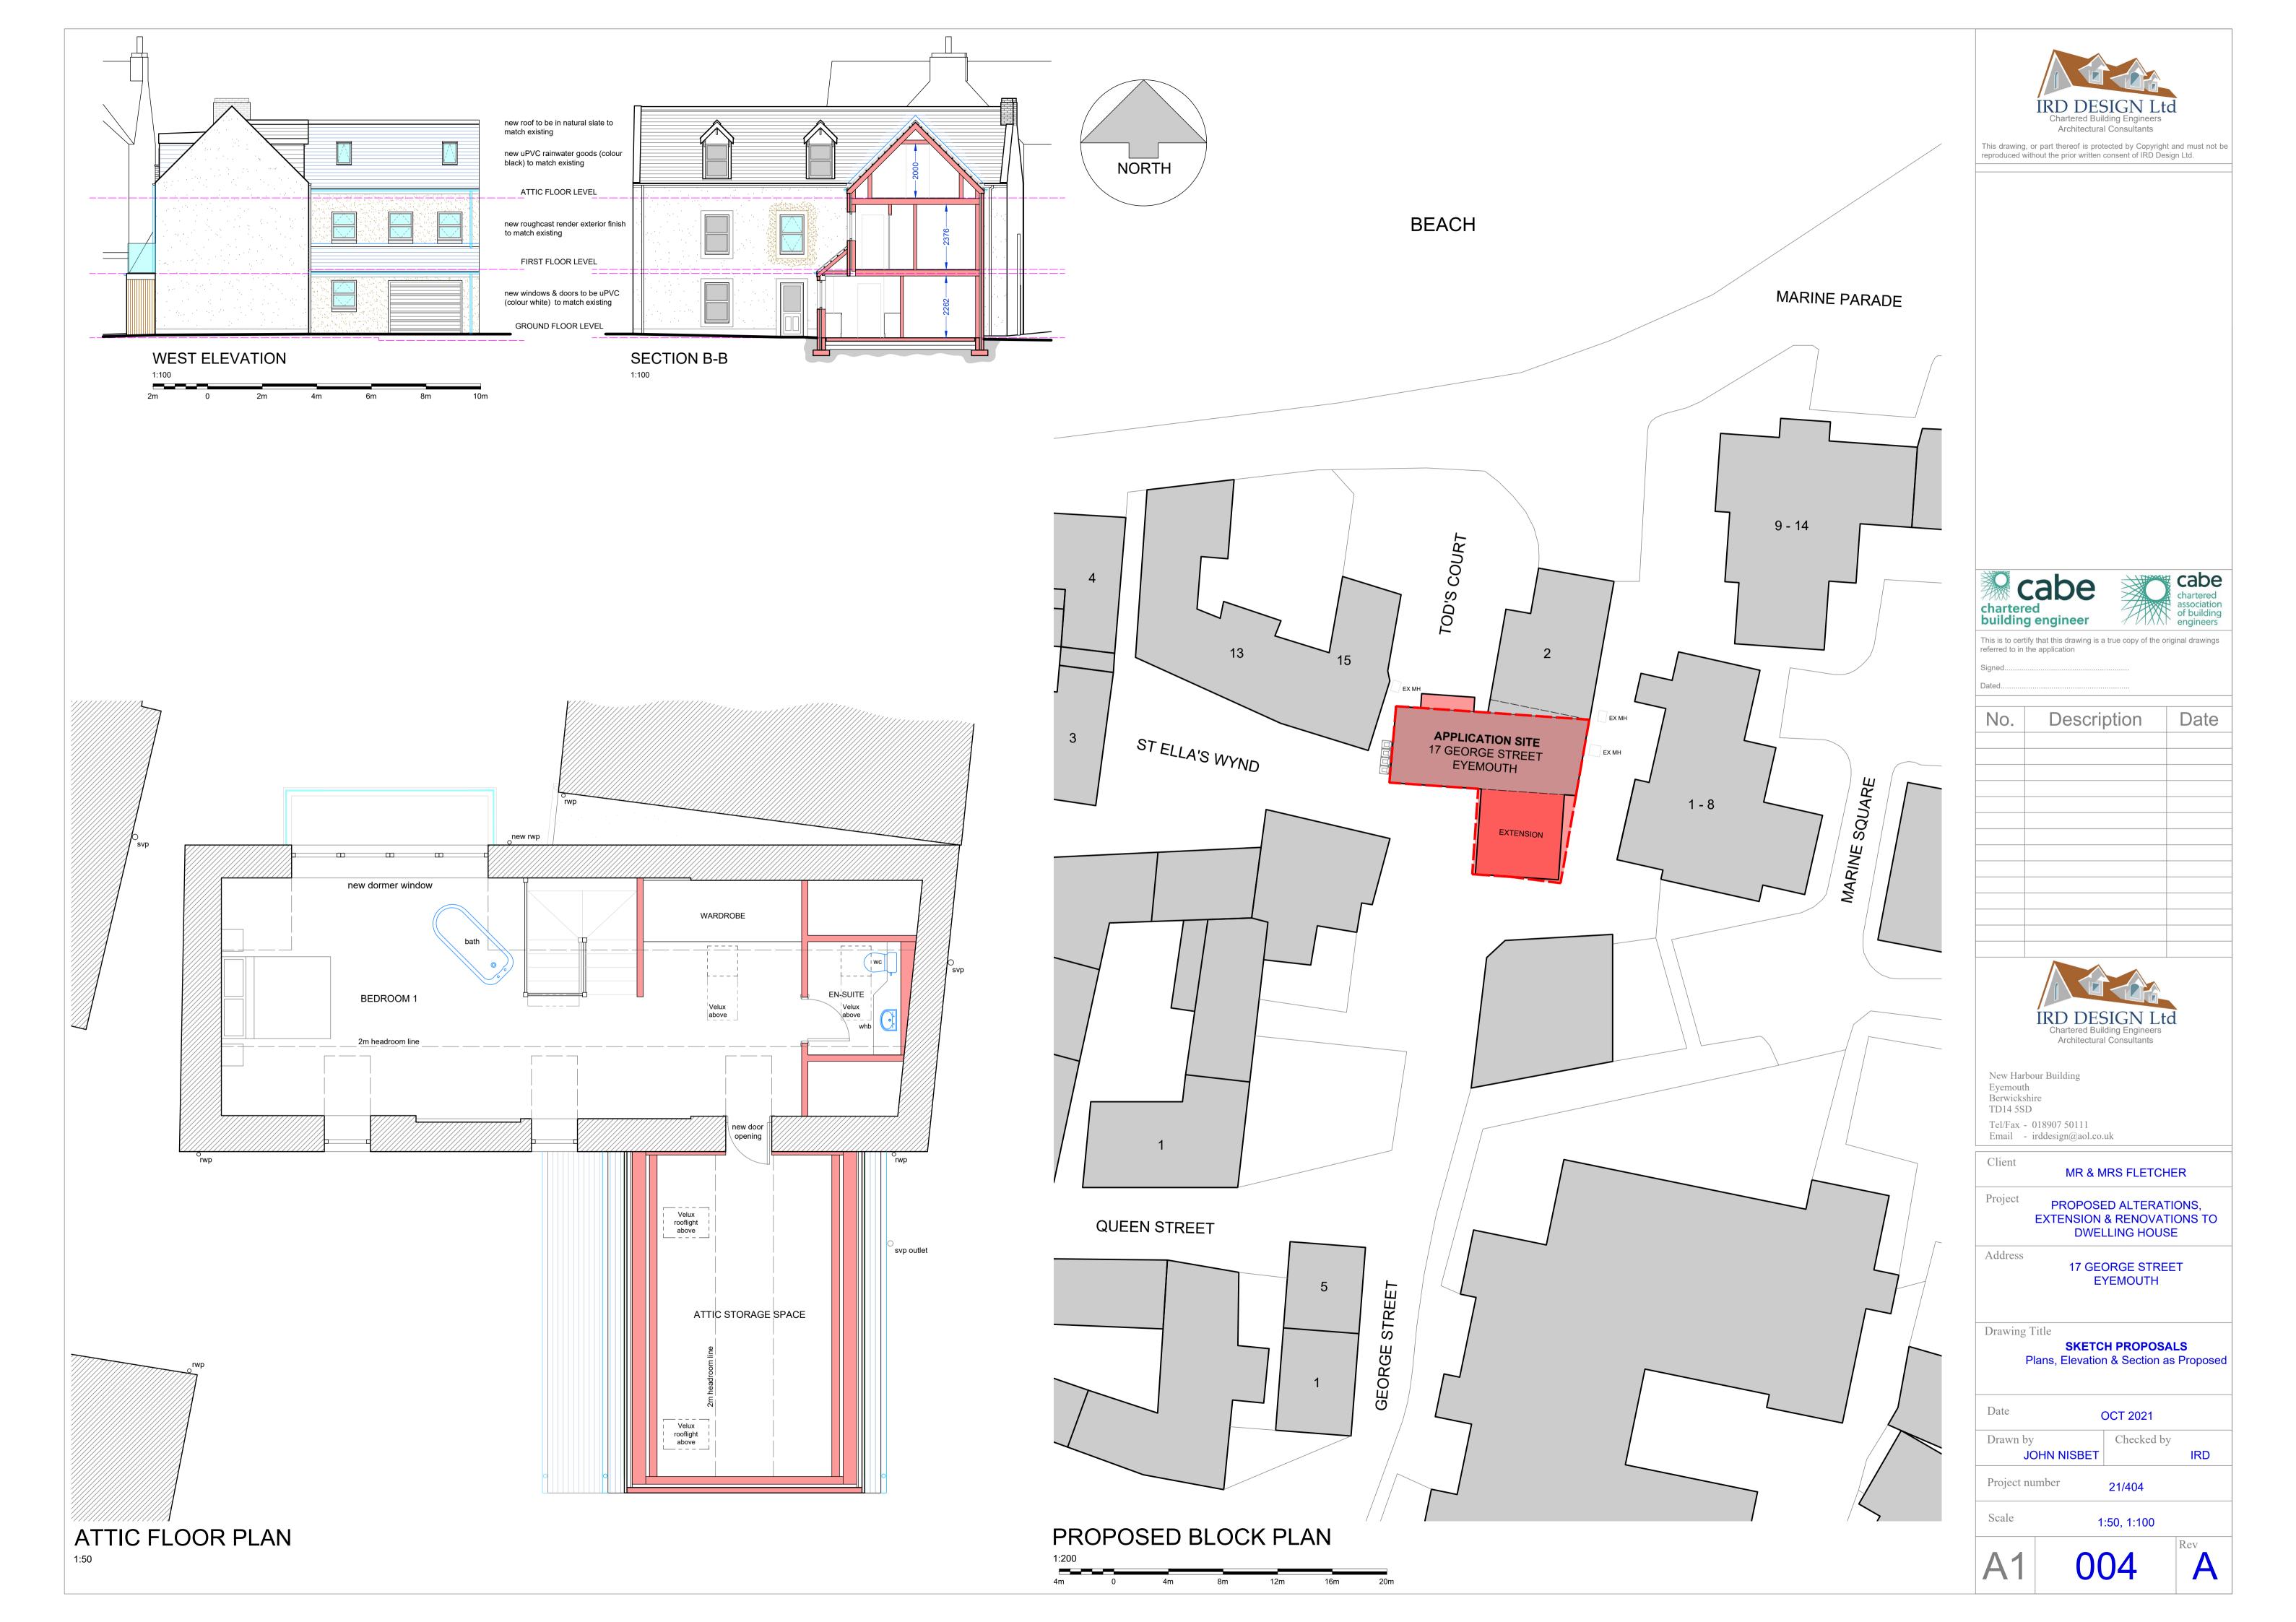



PROPOSED 3D VIEW 1 N.T.S



PROPOSED 3D VIEW 3





PROPOSED 3D VIEW 2



PROPOSED 3D VIEW 4



PROPOSED 3D VIEW 6

