








50mm above shelf acrylic risers to be supplied to all following categories
Confectionery till unit 1
Confectionery
Healthy snacks
Sweet snacks
Handy crisps (if acrylics not used)
Protein
Biscuits
Bread & Cake
Crisp Sharing
Car care

Profile Key
R = Acrylic Riser
B = Base shelf
+3 (etc) = number of overshelves
SLAT
Order 30 x 100mm slat hooks with ticket holder per slat end
Order 100 x 300mm pegboard hooks with ticket holder per store

The following products/features/stands should be ordered by store if they appear on plan

- American Candy
- Bonita Kids/Adult bags
- Minions
- Cans
- Grate Stand
- Homeware Essentials
- Car care & Lubes
- Fifo Flamingo stand
- Fifo countertop unit
- Fifo extended range
- Rollover
- Abuses
- Toolz Froody
- Epicurum

STORE AREAS KEY		
STORE AREA	SQUARE METRES	SQUARE FEET
EXISTING GROUND FLOOR	-	-
EXISTING FIRST FLOOR	-	-
EXISTING SECOND FLOOR	-	-
EXISTING TOTAL	-	-
PROPOSED GROUND FLOOR	185	1999
PROPOSED GREGGS	67	725
PROPOSED FIRST FLOOR	-	-
PROPOSED SECOND FLOOR	-	-
PROPOSED TOTAL	-	-
EXISTING SALES AREA	-	-
PROPOSED SALES AREA	252	2724

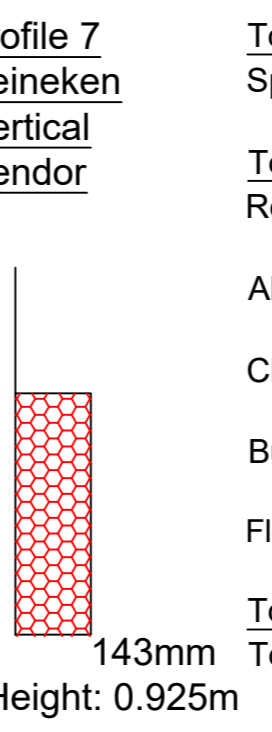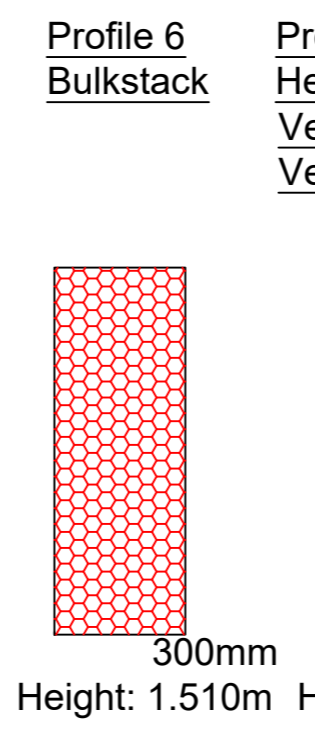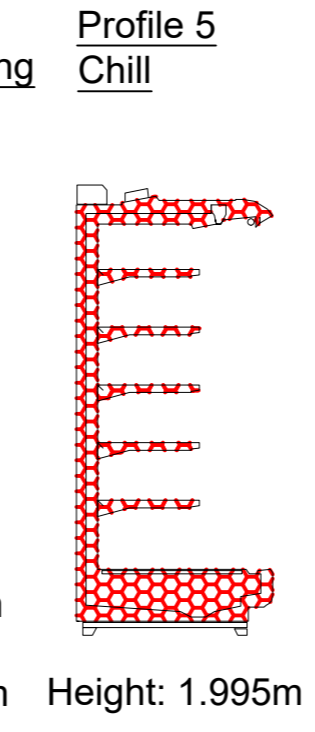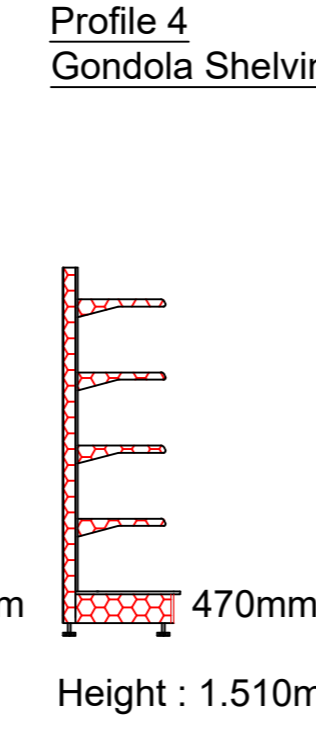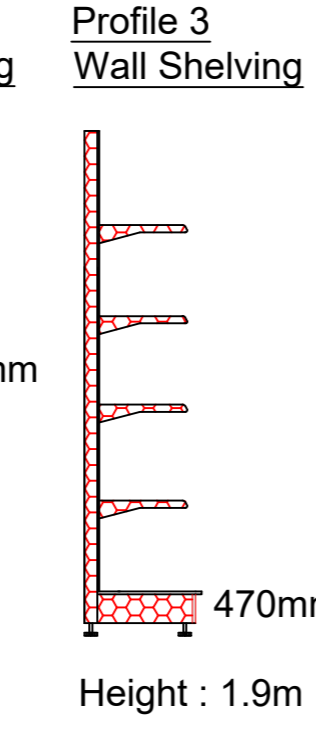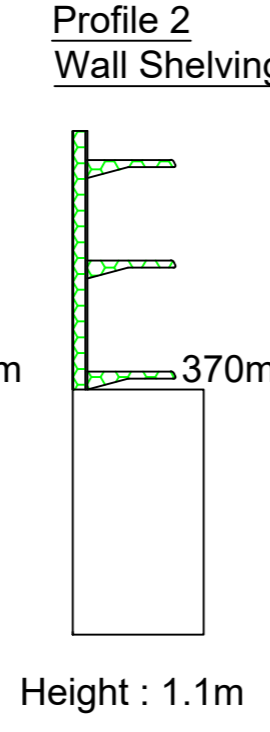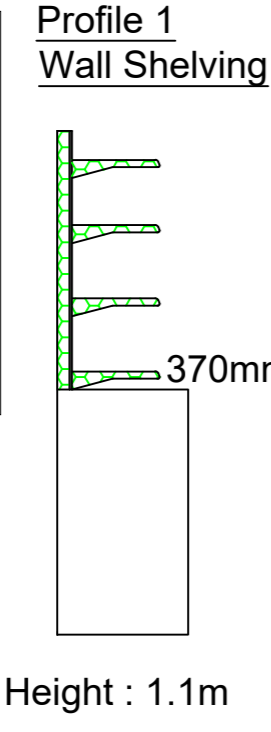

Total Display Area of Alcohol (**Inaccessible**)
Spirits:- 4.0m(w) x 1.1m(h) = 4.4m2

Total Display Area of Alcohol (**Accessible**)
Red Wine:- 1.0m(w) x 1.9m(h) = 1.9m2

Ales/Multipacks/BWS Promo:- 3.0m(w) x 1.510m(h) = 4.53m2

Chilled Alcohol:- 6.875m(w) x 1.995m(h) = 13.715625m2

Bulkstack:- 1.0m(w) x 1.510m(h) = 1.51m2

Floor Display Stand:- 0.280m(w) x 0.925m(h) = 0.259m2

Total Display Shelving -
Total = 26.314625m2

Fire Exit

Fire Extinguisher

Smoke Detector

Toilet Area

Display Area of Alcohol (Inaccessible)

Display Area of Alcohol (Accessible)

CCTV

EMERGENCY LIGHT

Budgens

TWEEDBANK

PROPOSED

ADDRESS	TWEEDBANK S/ STATION GALASHIELDS
TELEPHONE NUMBER	TBC
FORMAT	MFG FORECOURT (NTI)
STORE NUMBER	TBC
SALES AREA	1999 SQ/FT
GROUND FLOOR AREA	SQ/FT
FIRST FLOOR AREA	SQ/FT
DRAWN BY	D OUTRAM
SCALE	1:75 @ A2
DATE	29.11.22
REVISION	E

NOTES

Space Analysis		
	MFG Matrix (2000 SQFT)	Actual
Chilled	16	17 (8 X 937)
Ambient	55	54 (Exc S/F)
Frozen	3	3
Chilled Alcohol	4	5

- Chilled Produce short by 625mm
- Fresh Meat & Poultry & Cooked meats combined
- Meat Pies Sausage & Salad short by 313mm
- Butter Cheese & Salad pots short by 313mm
- Yogurts Dessert & cream Short by 313mm
- Milk & Fruit Juice over by 625mm
- 1 x American & Take Home soft drinks bay added
- Greeting Cards in side Frame
- No Homeware side Frame
- Magazine in side frame (Not bay)
- Single confectionery short by 200mm
- American Confectionery Bay added
- No Kids Sweet (requested)
- Block Box & Multi Pack Bay Combined
- 1 x Single Crisps Bay over
- 1 x Bay of Chilled Beer & Ciders over
- Chilled wines short by 313mm
- Red Wine Bay short (requested)
- 1 x Ambient Beers bay short
- 1 x Extra bay of spirits
- Vape in unit (TBC) On sales floor
- Clearance in side frame (Not Bay)

ALL DIMENSIONS ARE SHOWN IN MILLIMETRES UNLESS STATED OTHERWISE, & MUST BE CHECKED BY THE SHOPFITTER PRIOR TO COMMENCEMENT OF WORK ON SITE.

THIS DRAWING IS TO BE READ IN CONJUNCTION WITH ALL OTHER RELEVANT DRAWINGS, DOCUMENTS & SPECIFICATIONS. ALL WORK IS TO BE CARRIED OUT BY A QUALIFIED SHOPFITTER IN ACCORDANCE WITH THE MANUFACTURER/SUPPLIER'S INSTRUCTIONS AND TO CURRENT CODES OF PRACTICE AND LEGISLATION.

THE FEASIBILITY OF THIS DRAWING MUST BE CHECKED BY A QUALIFIED SHOPFITTER WHO SHOULD ENSURE THAT THE DRAWING MEETS ALL THE REQUIRED LEGISLATION.

BOOKER RETAIL PARTNERS (GB) LTD & THE DRAWER TAKE NO RESPONSIBILITY FOR THE FEASIBILITY OF THIS DRAWING. THE DRAWER OF THIS DRAWING DOES NOT ACT AS THE PRINCIPAL DESIGNER.

FOR ANY QUERIES PLEASE CONTACT THE STORE DEVELOPMENT DEPARTMENT OR THE RELEVANT MEMBER OF THE PROJECT TEAM.


THIS DRAWING IS THE PROPERTY OF BOOKER RETAIL PARTNERS (GB) LTD AND IS NOT TO BE COPIED EITHER IN FULL OR IN PART WITHOUT THE PRIOR CONSENT OF BOOKER RETAIL PARTNERS (GB) LTD.

THE INFORMATION CONTAINED WITHIN THIS DRAWING IS STRICTLY CONFIDENTIAL AND ALL PARTIES ARE ADVISED TO CONSULT THEIR PROFESSIONAL ADVISORS WITH REGARD TO ANY RISKS INVOLVED AND THE SUITABILITY OF THESE DRAWINGS.

BOOKER RETAIL PARTNERS (GB) LTD ACCEPTS NO LIABILITY FOR ANY LOSS OR DAMAGE SUSTAINED BY ANY PARTY ARISING FROM THE USE OF THIS DRAWING.

COPYRIGHT: BOOKER RETAIL PARTNERS LTD (GB) LTD. ALL RIGHTS RESERVED

BOOKER RETAIL PARTNERS
BUDGENS LONDIS HOUSE, WIDEWATER PLACE,
MOORHALL ROAD, HAREFIELD MIDDLESEX
UB9 6NS
0370 0500 158

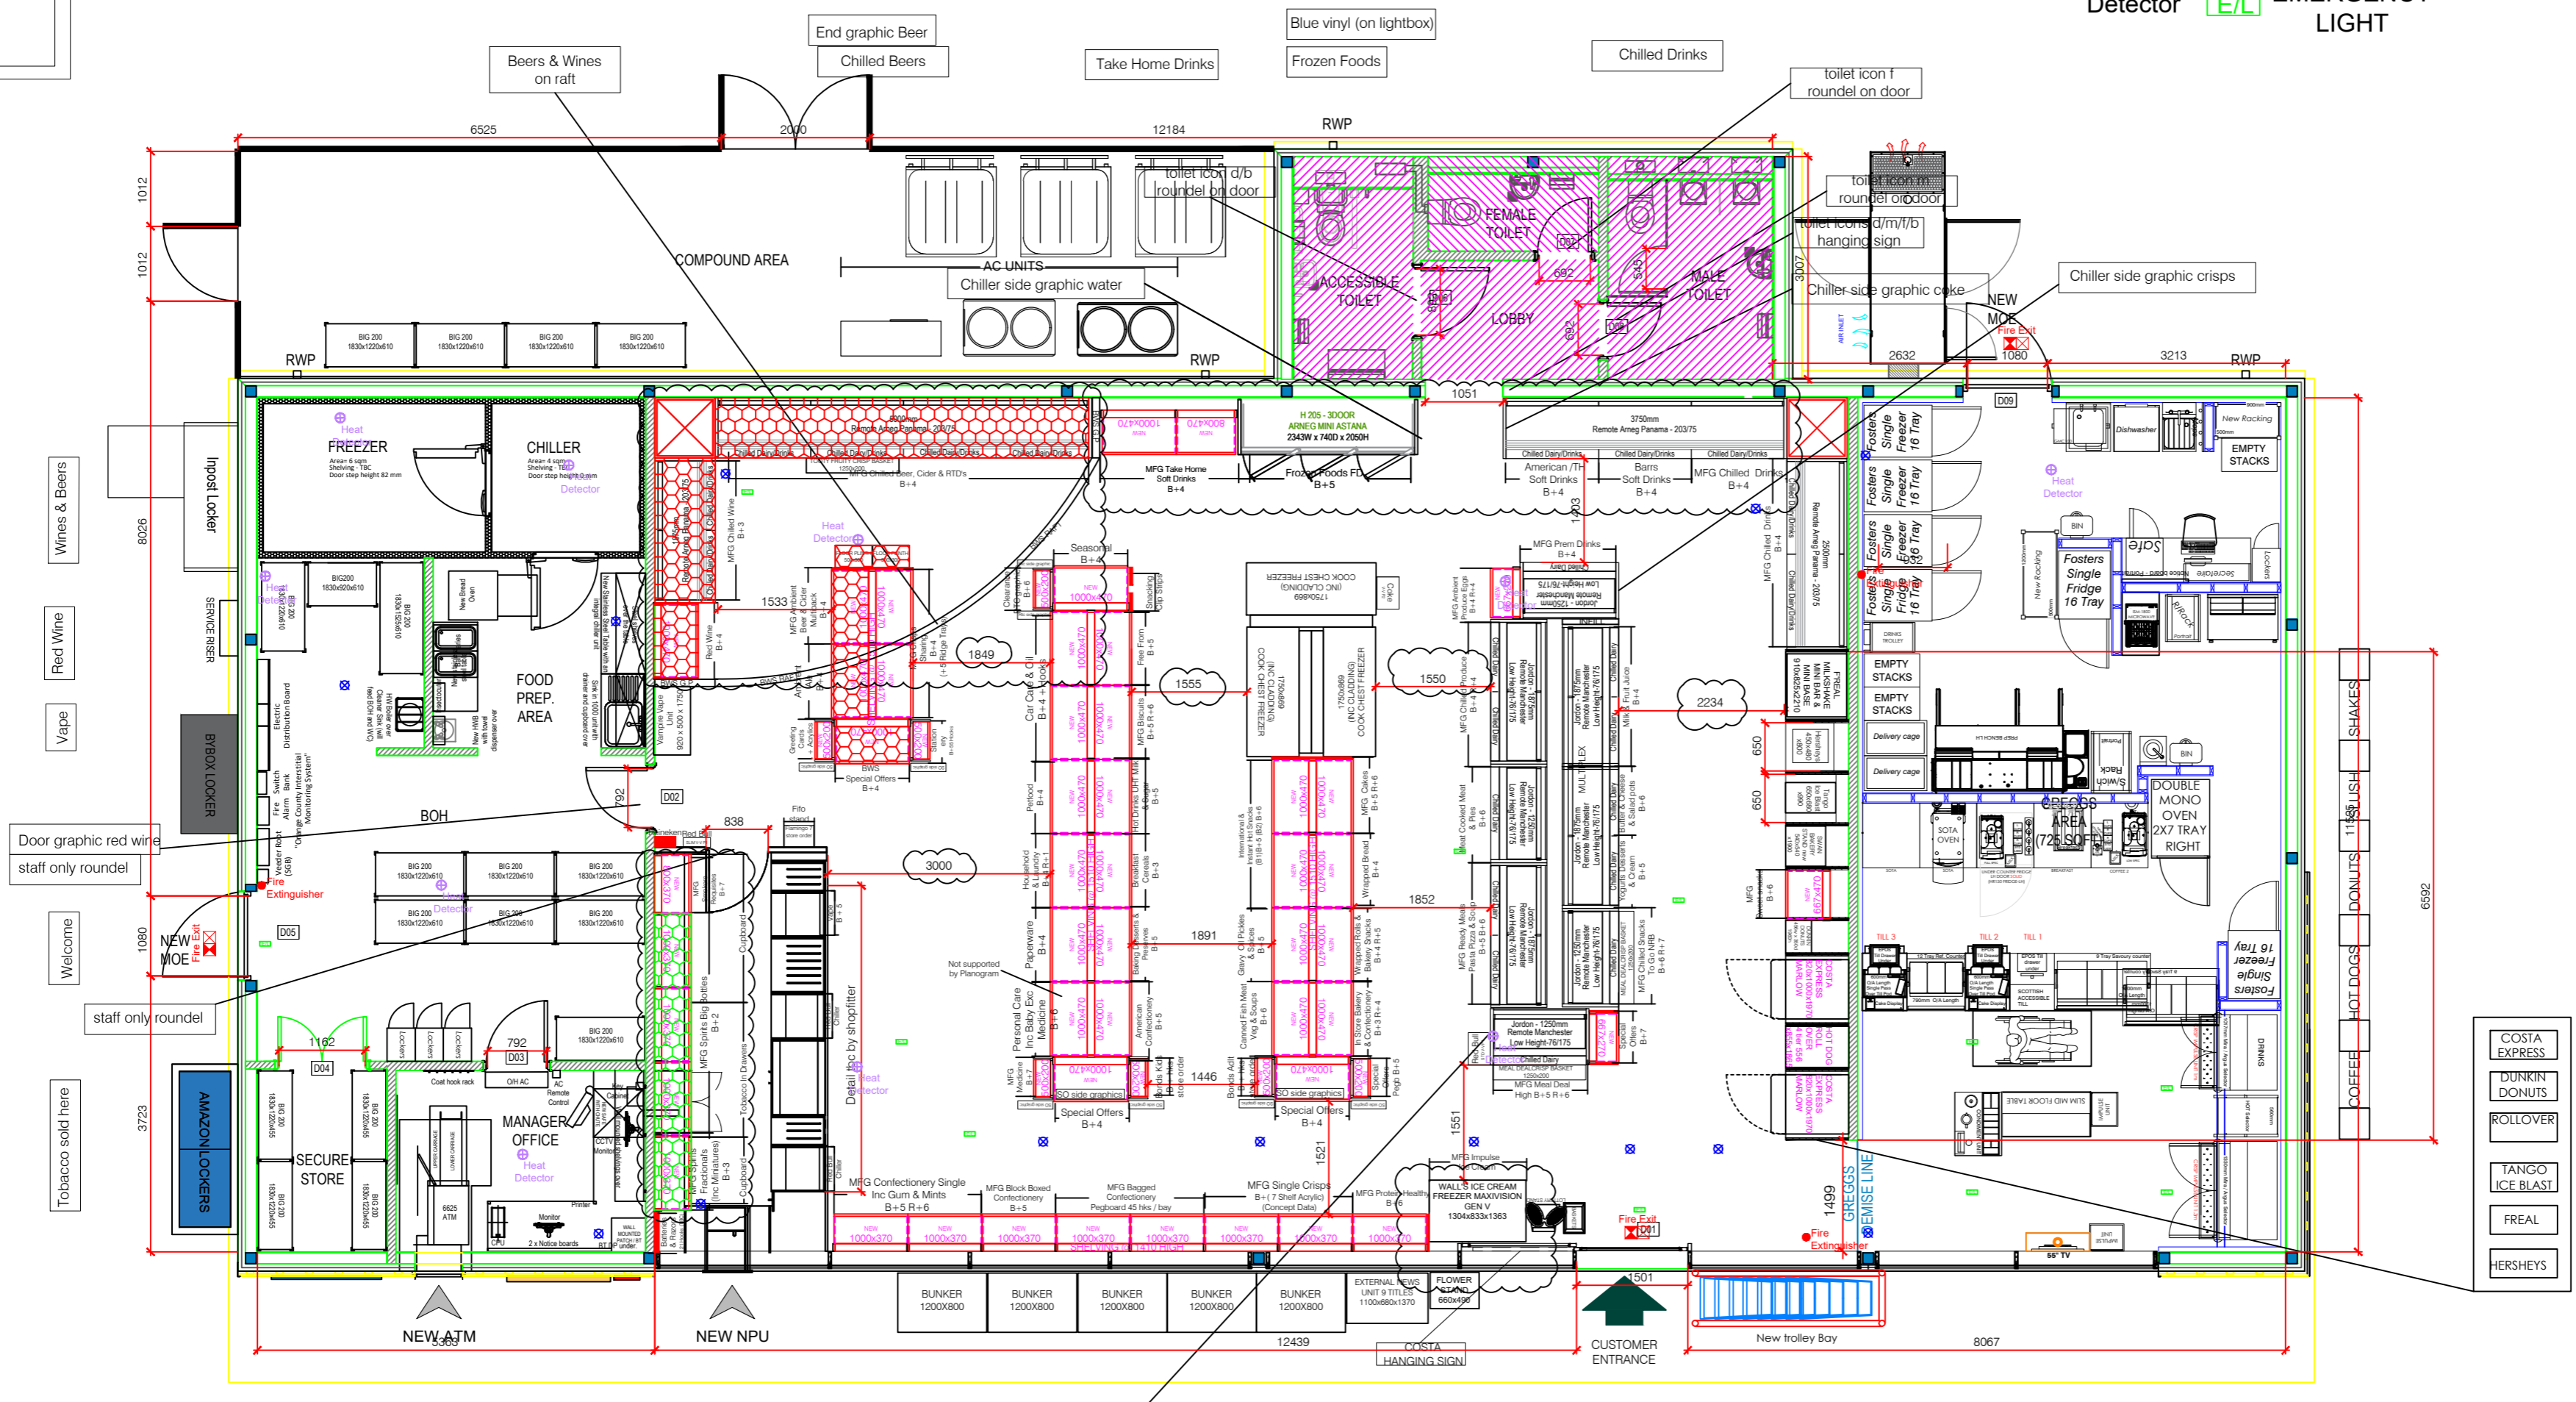

- COSTA EXPRESS
- DUNKIN DONUTS
- ROLLOVER
- TANGO ICE BLAST
- FREAL
- HERSHEYS