


Disclaimer:
This generation of drawings is for the stated purpose only and should not be used for any other purpose without the originator's consent.
Do not scale from this drawing, use noted dimensions only.

Rev	Description	Dr'n	Date
P01	Service layby, visibility splay, revised boundary	NS	18.10.23
P02	Planning	NS	30.10.23
P03	Planning	KB	15.11.23
P04	Planning-visibility scale	KB	06.12.23

Scottish Borders Council
Town And Country
Planning (Scotland) Act
1997


REFUSED

subject to the
requirements of the
associated Decision
Notice

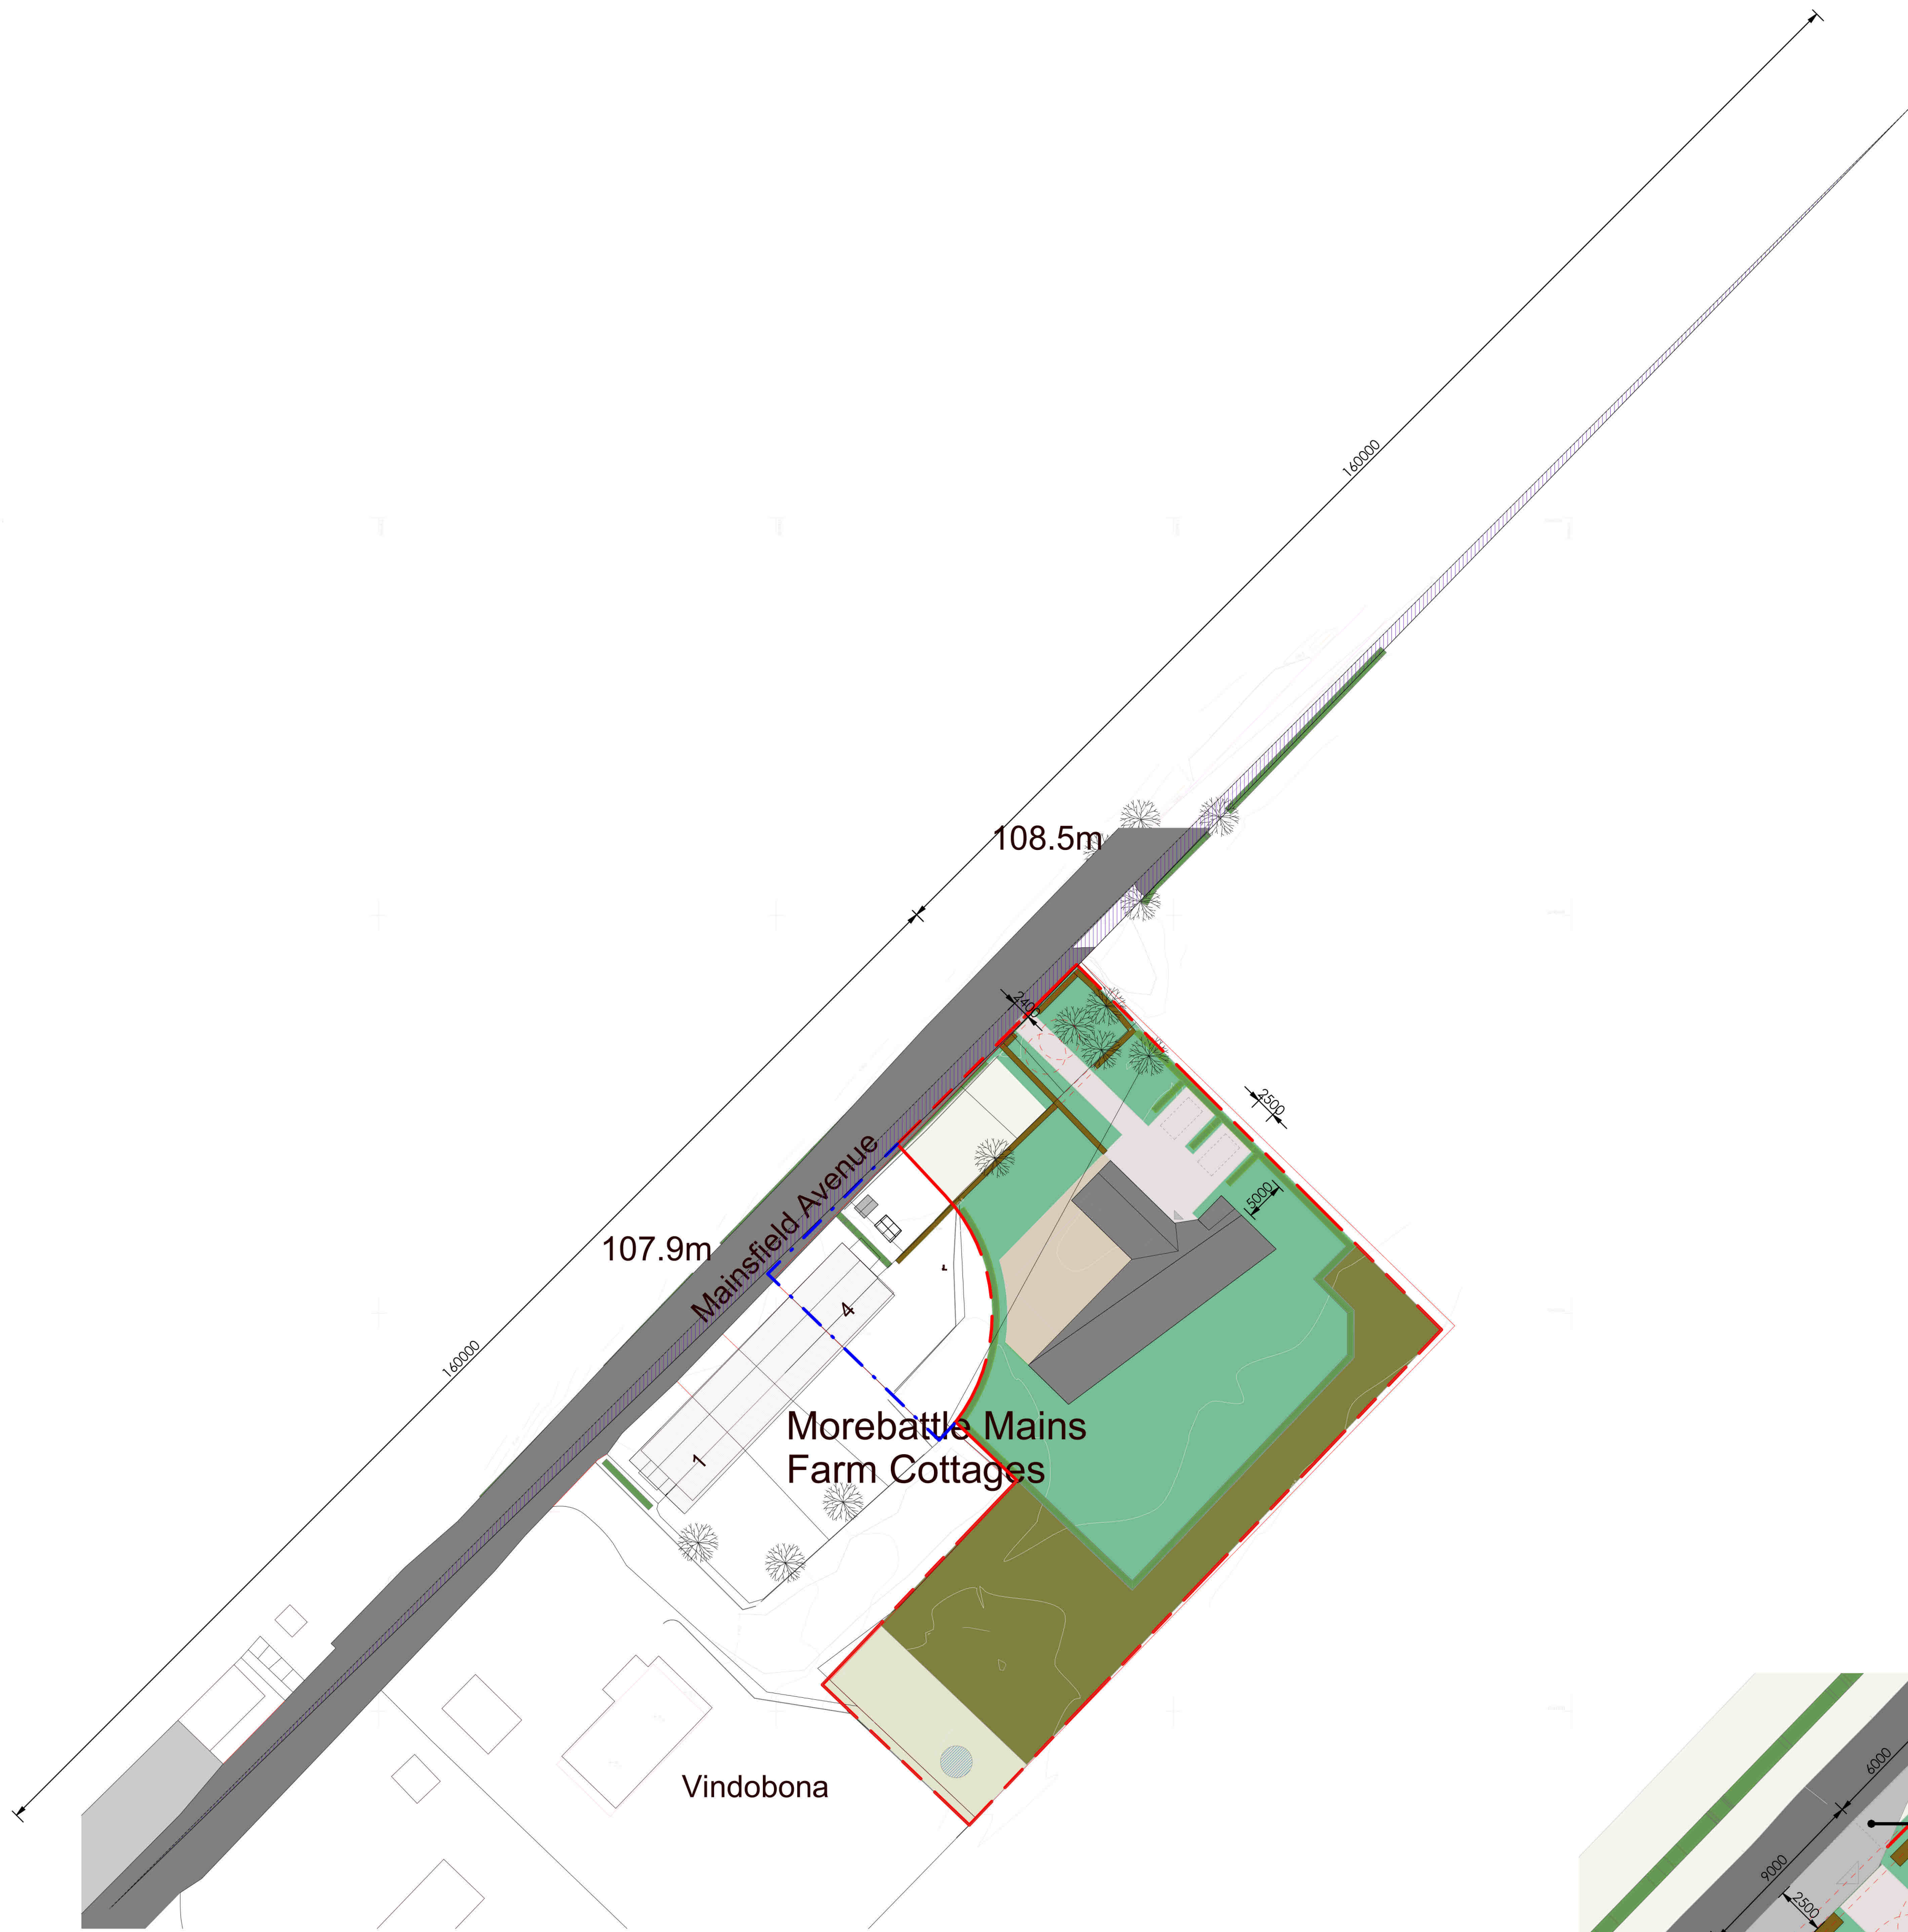


Ordnance Survey, (c) Crown Copyright 2023. All rights reserved. Licence number 100022432

Proposed Visibility Splay
1 : 500

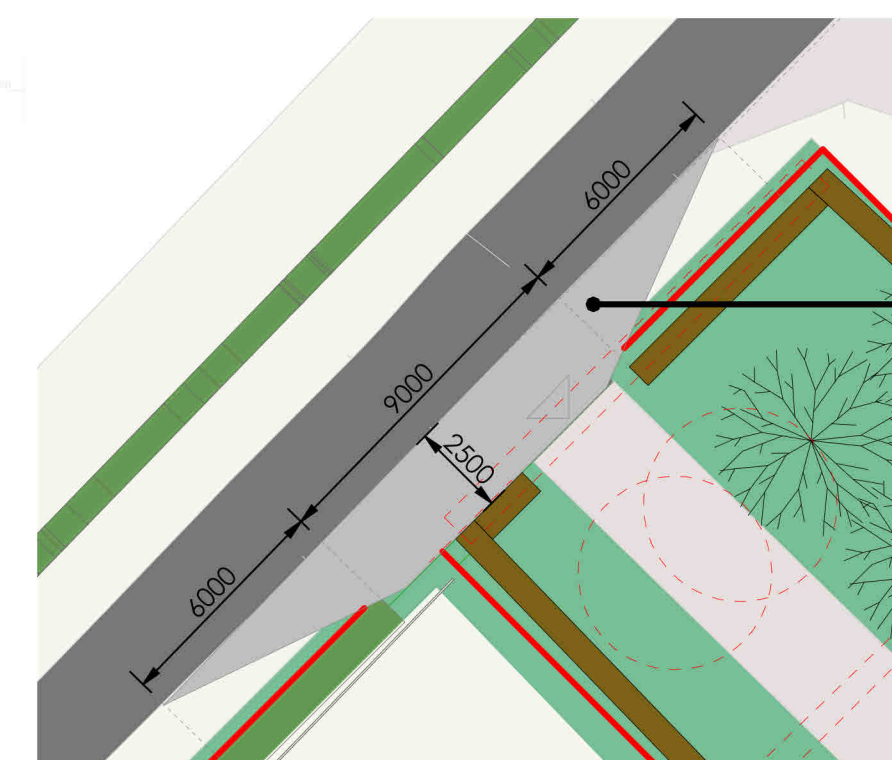

Proposed Lay-by
1 : 200

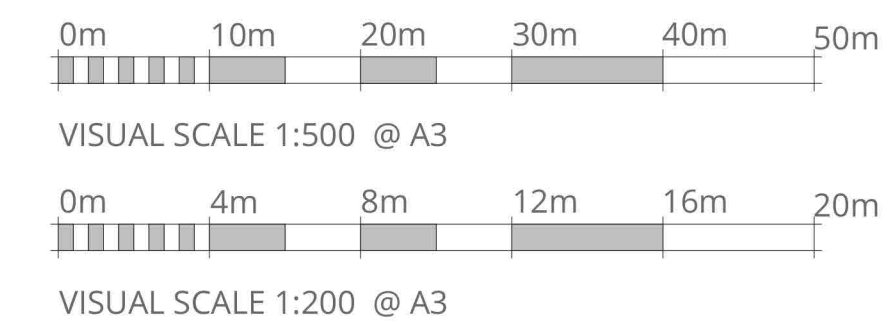

CLIENT: Mr and Mrs Grimley

PROJECT: Mainsfield Avenue
Morebattle, Kelso, TD5 8QW

TITLE: Site Entrance Arrangement

CSY JOB: 10163

SCALE: As indicated@A1

REV: **P04**

NUMBER: 10163-CSY-00-ZZ-D-A-1204

Disclaimer:
 This generation of drawings is for the stated purpose only and should not be used for any other purpose without the originators consent.
 Do not scale from this drawing.

23/01165/PPP
 04/01/2024

Scottish Borders Council
 Town And Country
 Planning (Scotland) Act
 1997

REFUSED


subject to the
 requirements of the
 associated Decision
 Notice



Ordnance Survey, (c) Crown Copyright 2023. All rights reserved. Licence number 100022432

LP - LOCATION PLAN

1 : 1000

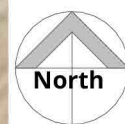

0m 20m 40m 60m 80m 100m

VISUAL SCALE 1:1000 @ A3

Rev	Date	Description	by
P02	28.07.23	PPP Application	KB
P01	06.07.23	PPP Application Draft	KB

CAMERONS
 STRACHAN
 YUILL
 ARCHITECTS

client: Mr and Mrs Grimley

project: Mainsfield Avenue
 Morebattle, Kelso, TD5 8QW

title: Location Plan

status: Pre-Planning drawn: KB

scale: 1 : 1000@A3 date: 06.07.23

number: 10163-CSY-00-ZZ-D-A-1201

suitability: rev: P02



BERWICK	9 West Street	TD15 1AS	01289 541 173
DALKEITH	98 High Street	EH22 1HZ	0131 663 9735
GALASHIELS	1 Wilderhaugh	TD1 1QJ	01896 753 077

Disclaimer:
This generation of drawings is for the stated purpose only and should not be used for any other purpose without the originators consent.

Rev	Description	Dr'n	Date
P01	PPP Application Draft	FP	06.07.23
P02	PPP Application	SBC	28.07.23
P03	Service layby, visibility splay, revised NS boundary		18.10.23

23/01165/PPP
04/01/2024

Scottish Borders Council
Town And Country
Planning (Scotland) Act
1997

REFUSED

subject to the
requirements of the
associated Decision
Notice

CSY ARCHITECTS

CLIENT: Mr and Mrs Grimley

PROJECT: Mainsfield Avenue
Morebattle, Kelso, TD5 8QW

TITLE: Site Plan
Proposed

CSY JOB: 10163

SCALE: 1 : 500@A3

REV: **P03**


NUMBER: 10163-CSY-00-ZZ-D-A-1203

CSYARCHITECTS.COM



SP - SITE PLAN PR

1 : 500

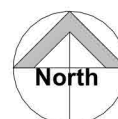

VISUAL SCALE 1:500 @ A3