
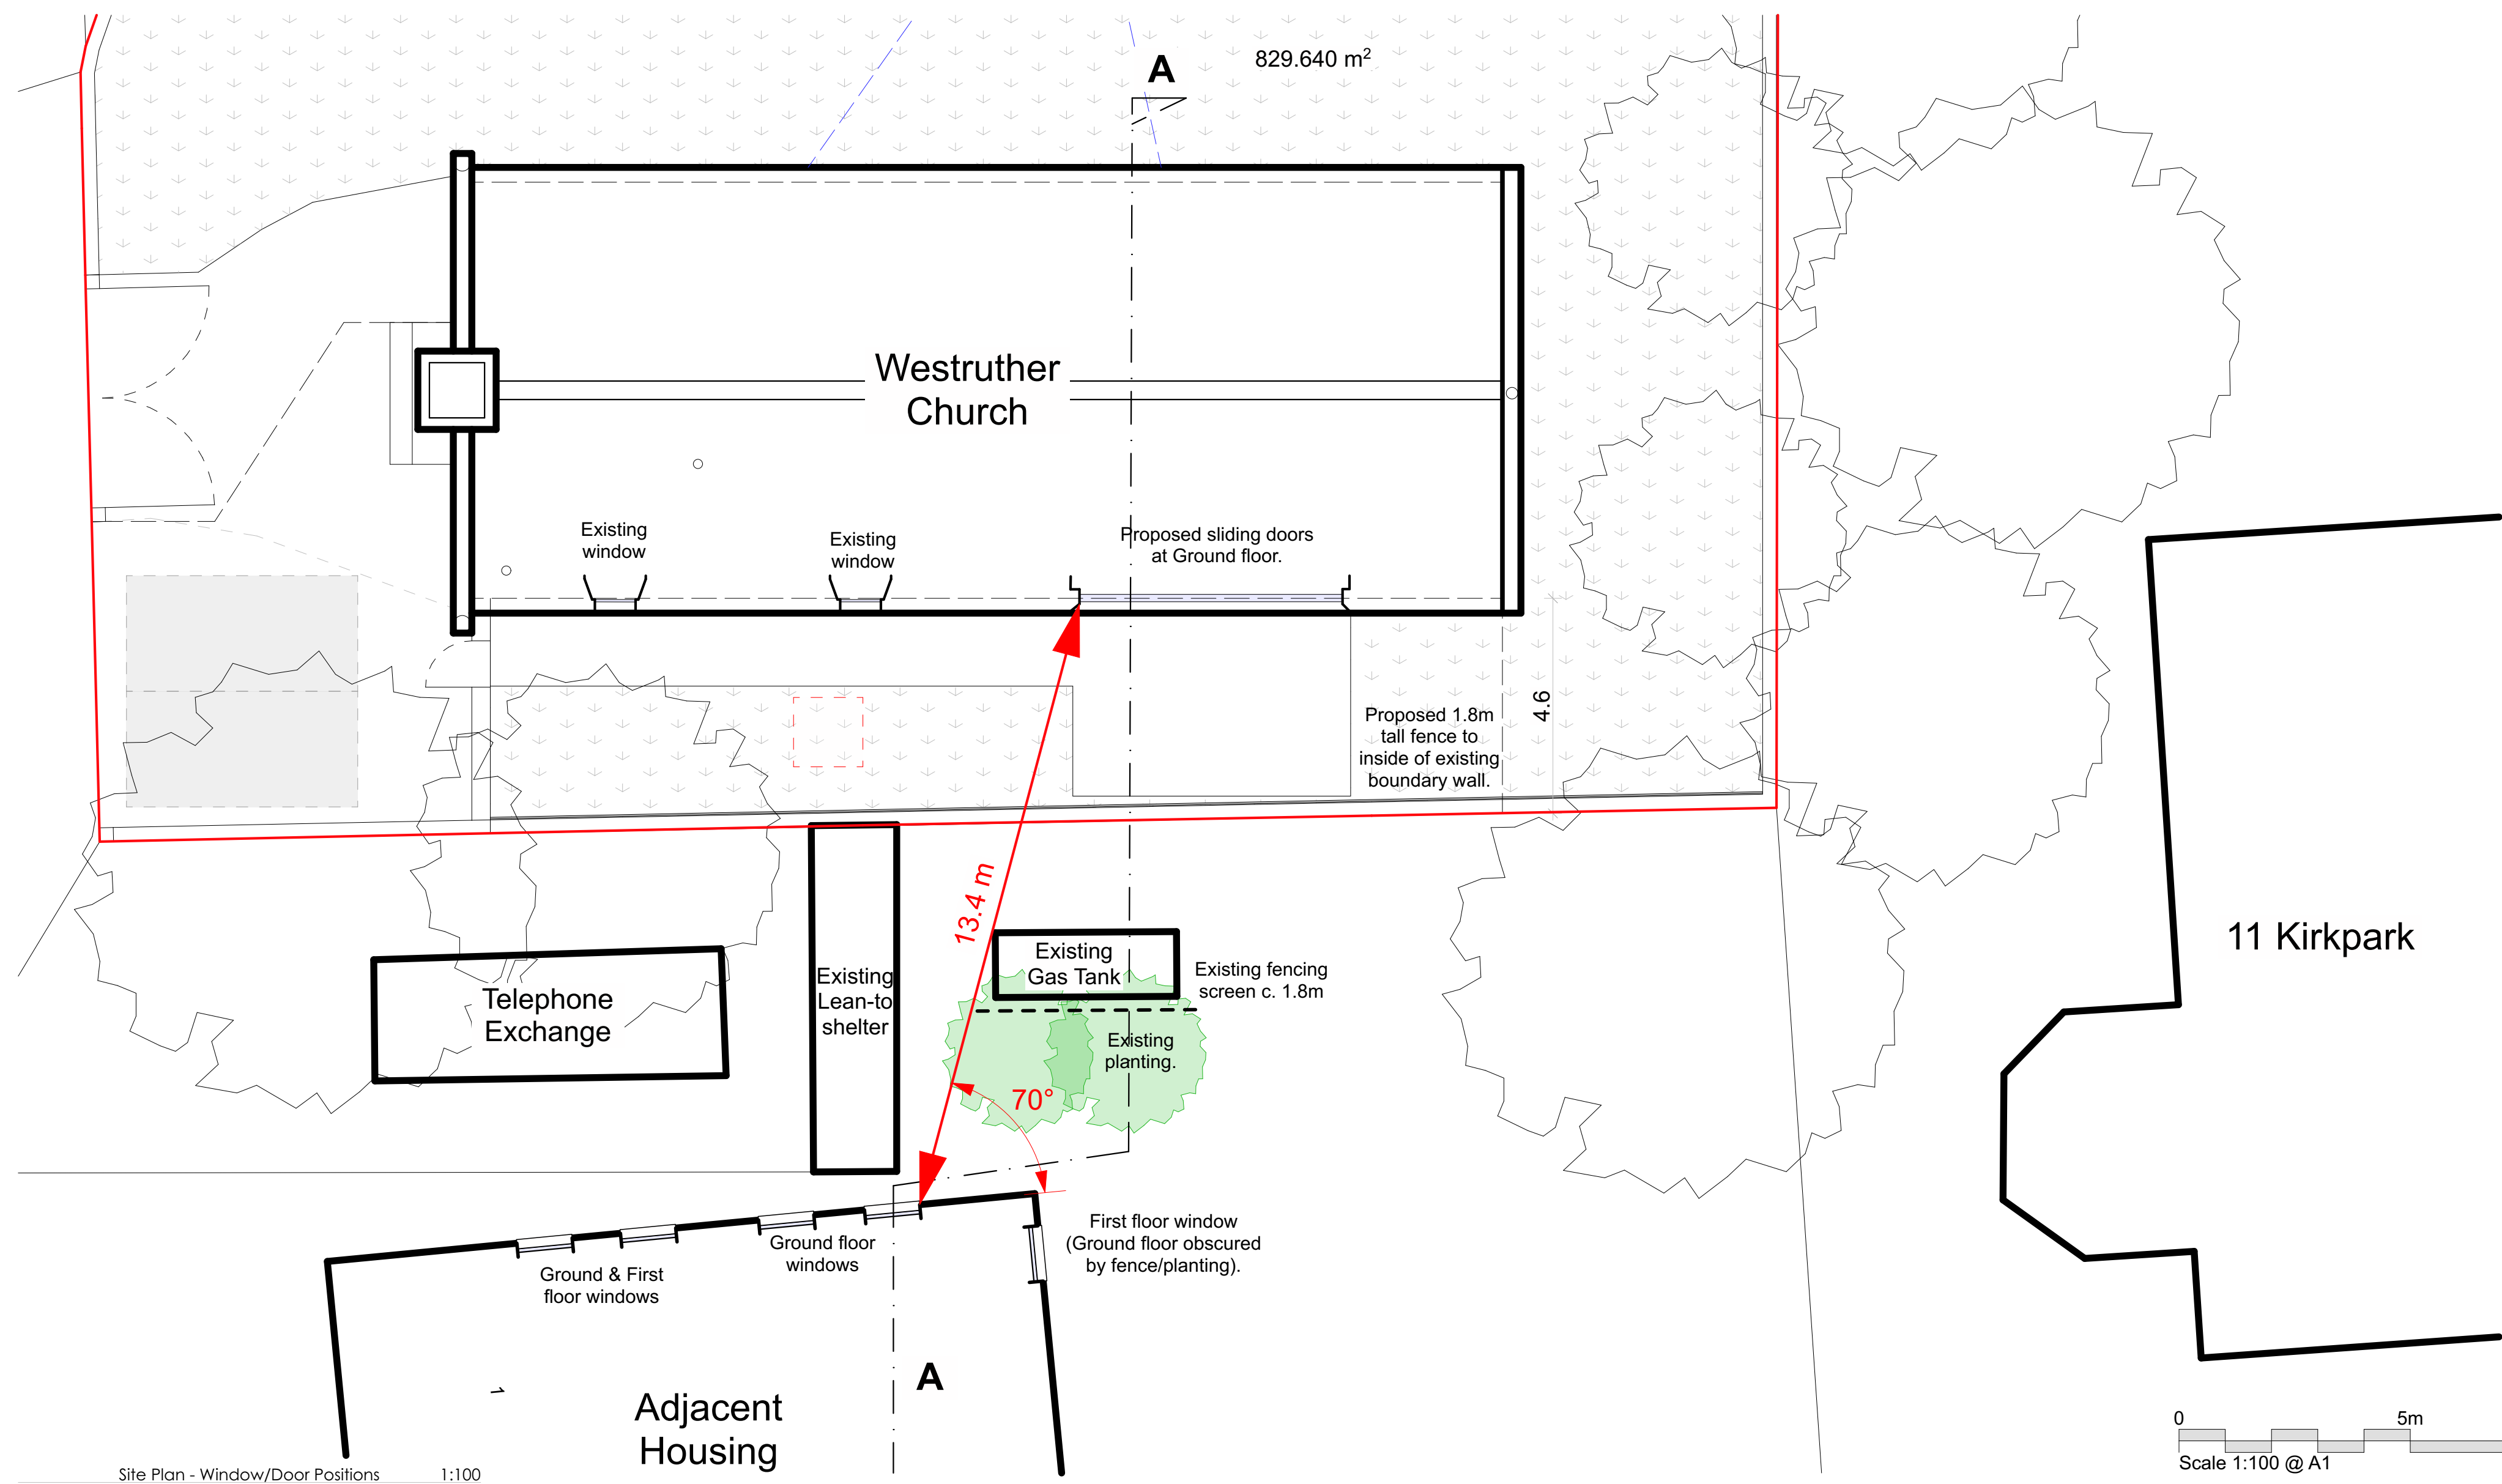


Long Section A-A Proposed Section with Adjoining Property 1:50

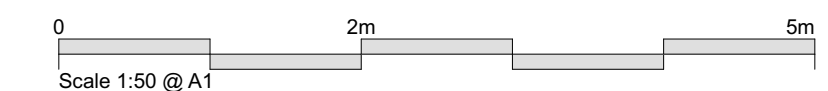

View over boundary wall. Note obstructions - existing gas tank, trees and fencing screen.

PLANNING APPLICATION

<p>REVISIONS</p> <p><small>Do not scale. All dimensions to be checked on site prior to commencement of work.</small></p> <p><b>Jewitt and Wilkie architects</b></p> <p><small>38 New City Road Glasgow - G4 9JT 0141 332 6929 info@jwarchitects.co.uk www.jwarchitects.co.uk</small></p>	
<p>JOB TITLE</p> <p><b>Westruther Church for Mr. &amp; Mrs. G. Wright</b></p>	
<p>DRAWING TITLE</p> <p><b>Proposed Contextual Plan &amp; Section</b></p>	
<p>SCALE: 1:50, 1:100</p>	<p>DATE: 06.09.23</p>
<p>DRAWN BY: SHG</p>	<p>CHECKED BY: JJ</p>
<p>DRAWING NO:</p>	<p>REV:</p>
<p><b>3638_P_401</b></p>	